

**1 PLAN - GUEST SUITE 1**  
 10.01 ARCH'T. REF: 2/5.3.34 1/2"=1'-0"


PLEASE VERIFY EQUIPMENT BY OTHERS WILL FIT INTO SPACE PROVIDED

**FINISHES**

2086 WD-6	MAPLE STAINED TO MATCH APPROVED SAMPLE
2086 MEL-2	BLACK MELAMINE CABINET INTERIORS
2086 GL-1	1/4" GLASS WALL CABINET DOORS


**HARDWARE:**

QTY.	UNIT	ITEM / DESCRIPTION
24	EA.	BLUM 100 SERIES T1M2580 W/ 173L8100 PLATE FULL OVERLAY SELF CLOSING "CLIP" HINGE
18	EA.	STANLEY 4482 WIRE FULL SATIN CHROME 4"
24	EA.	TREND F35MNI 5MM STEEL PIN BRIGHT NICKEL SHELF SUPPORT
6	PRS.	GRASS 6610 SELF CLOSING 100 LBS. 20" DRAWER SLIDES WHITE EPOXY

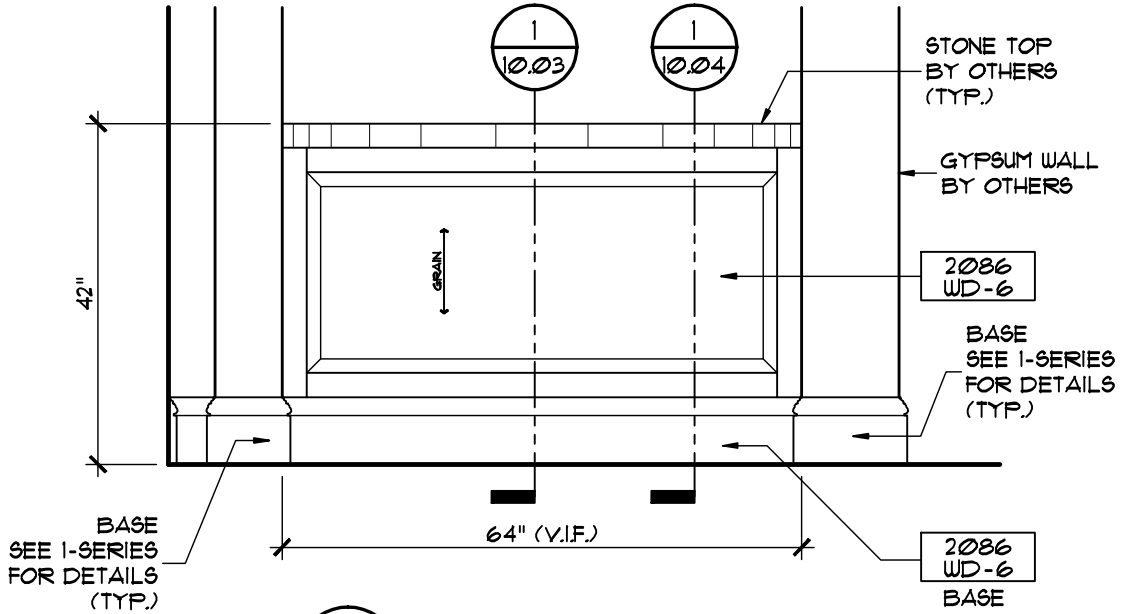


**2 ELEVATION**  
 10.01 ARCH'T. REF: 2/5.3.34 1/2"=1'-0"


PLEASE VERIFY EQUIPMENT BY OTHERS WILL FIT INTO SPACE PROVIDED

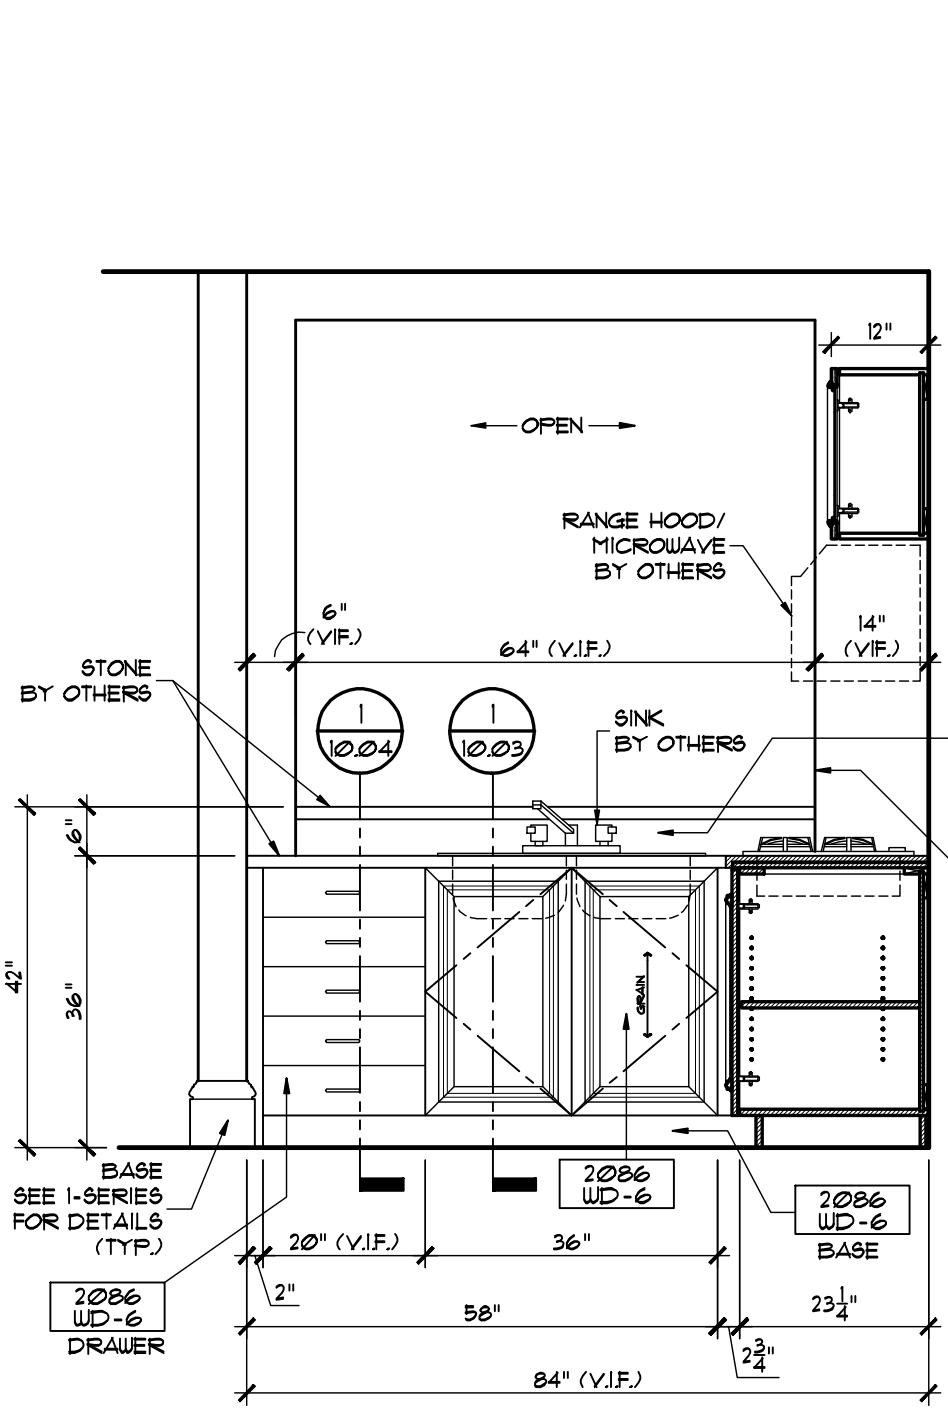

**1 ELEVATION**  
 10.02 ARCH'T. REF: 1/2" = 1'-0"  
 N/A

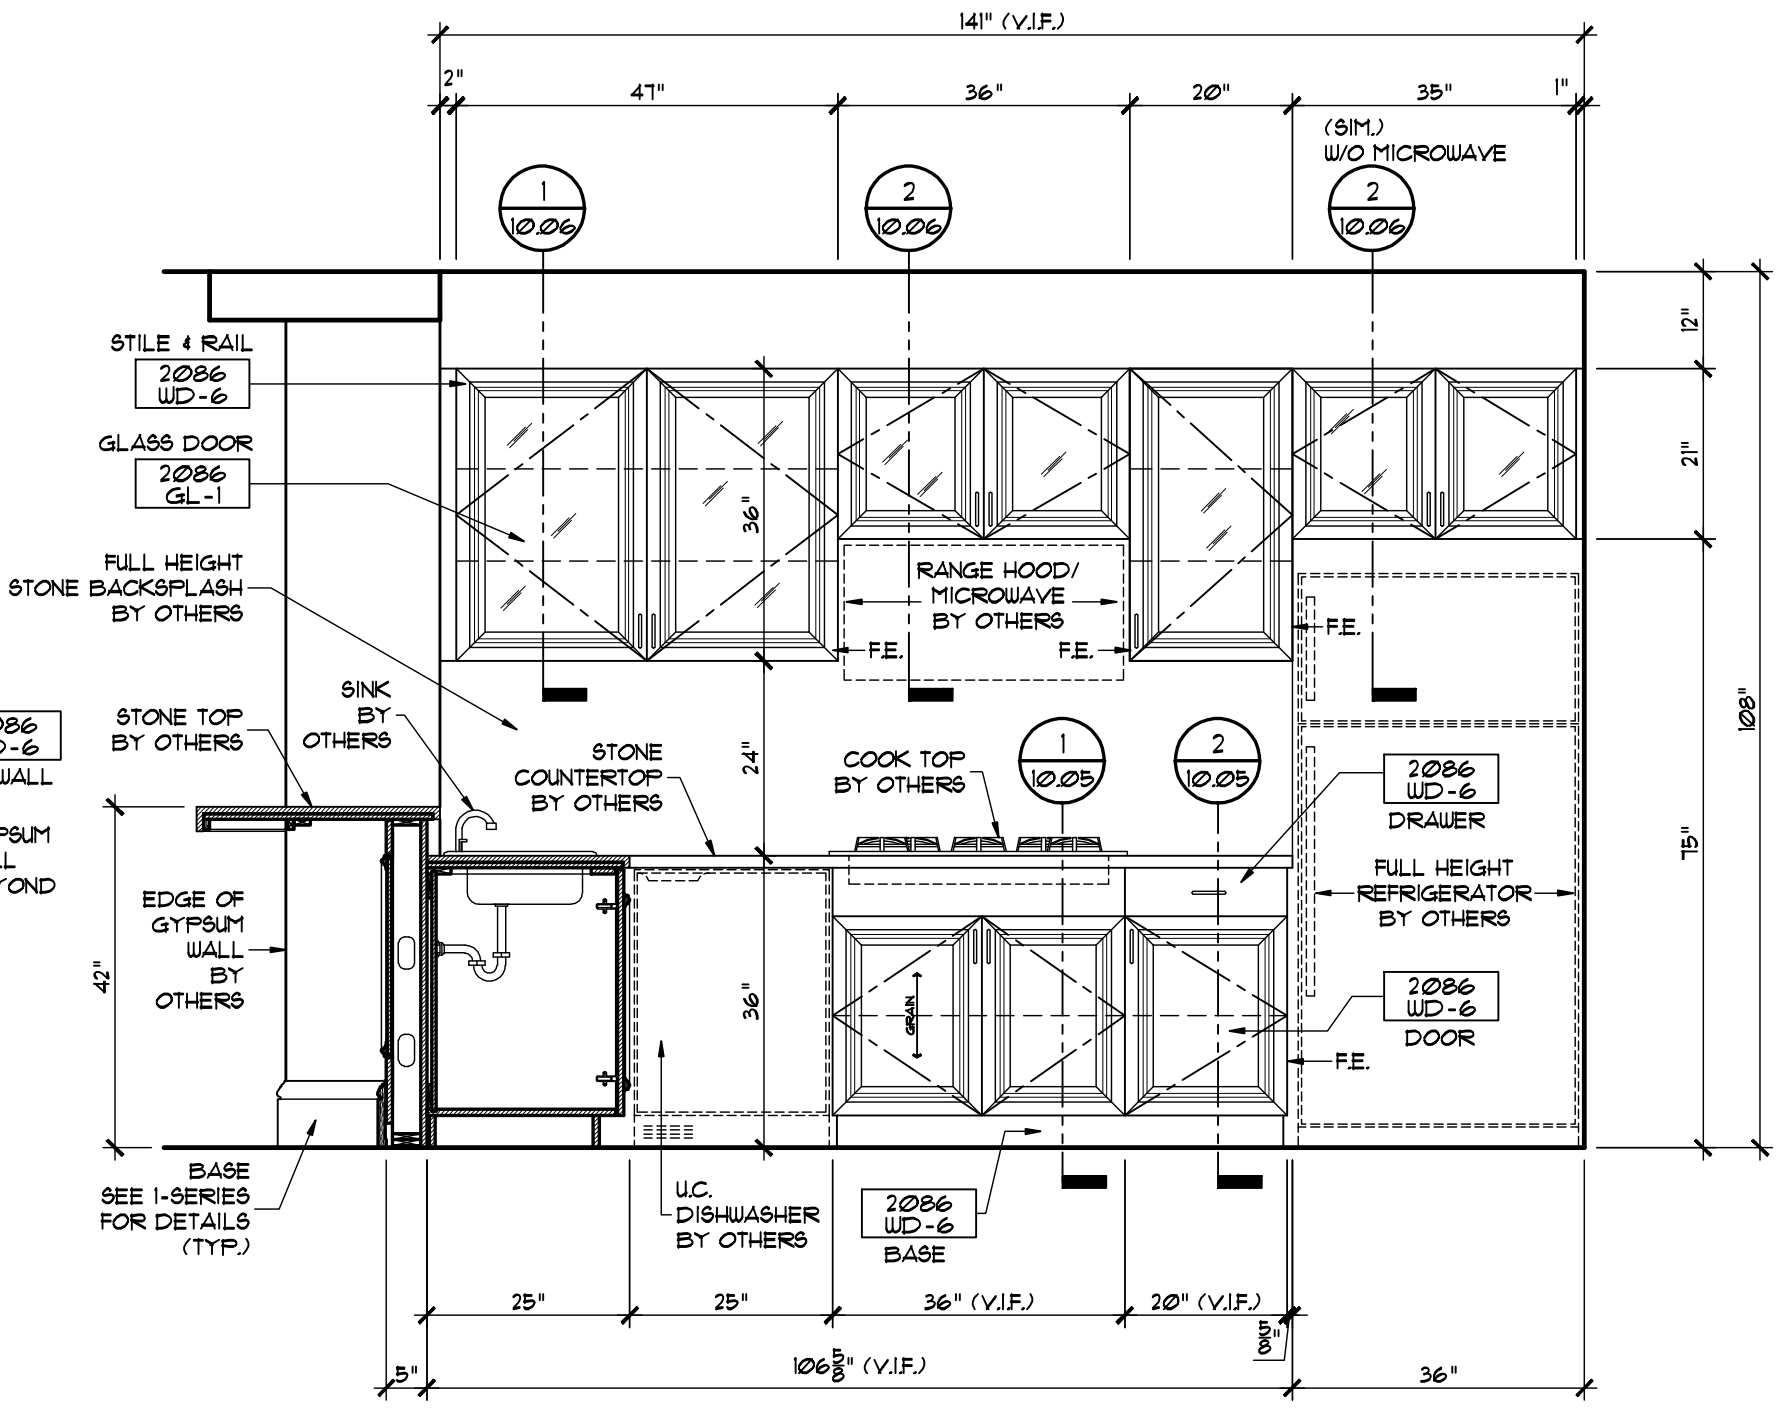


**2 ELEVATION**  
 10.02 ARCH'T. REF: 1/2" = 1'-0"  
 1/5.3.34

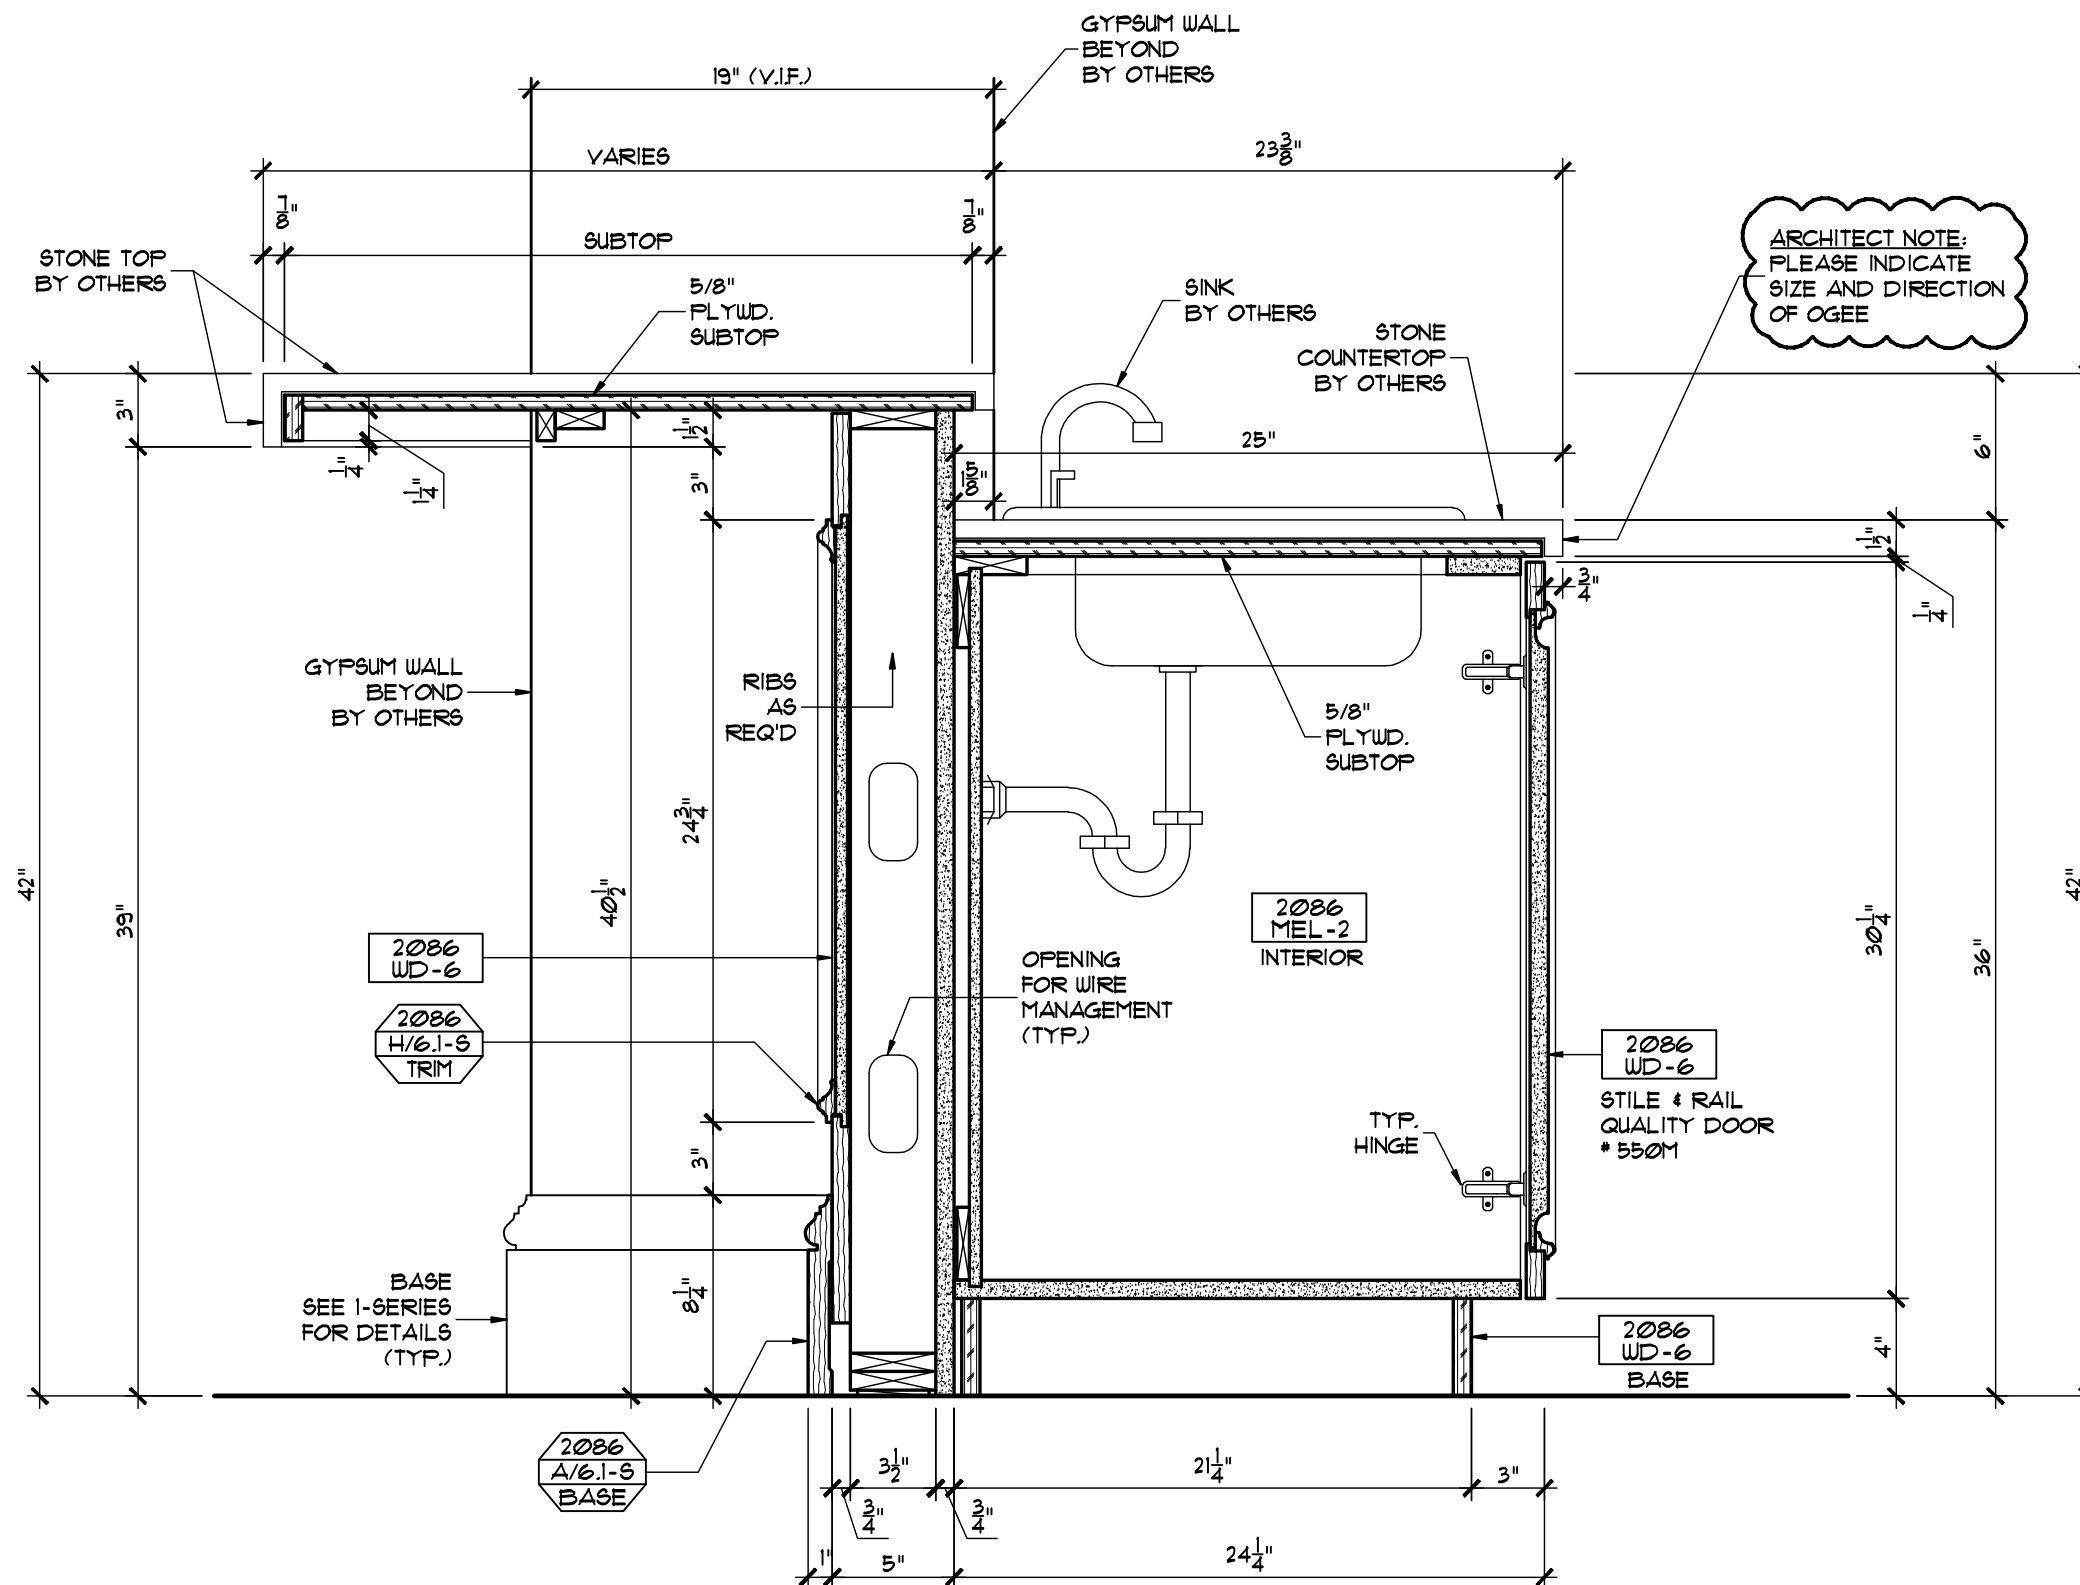

PLEASE VERIFY EQUIPMENT BY OTHERS WILL FIT INTO SPACE PROVIDED

ARCHITECT NOTE: PLEASE INDICATE SIZE AND DIRECTION OF OGEE

**1 SECTION**  
 10.03 ARCH'T. REF: 1 1/2" = 1'-0"  
 N/A

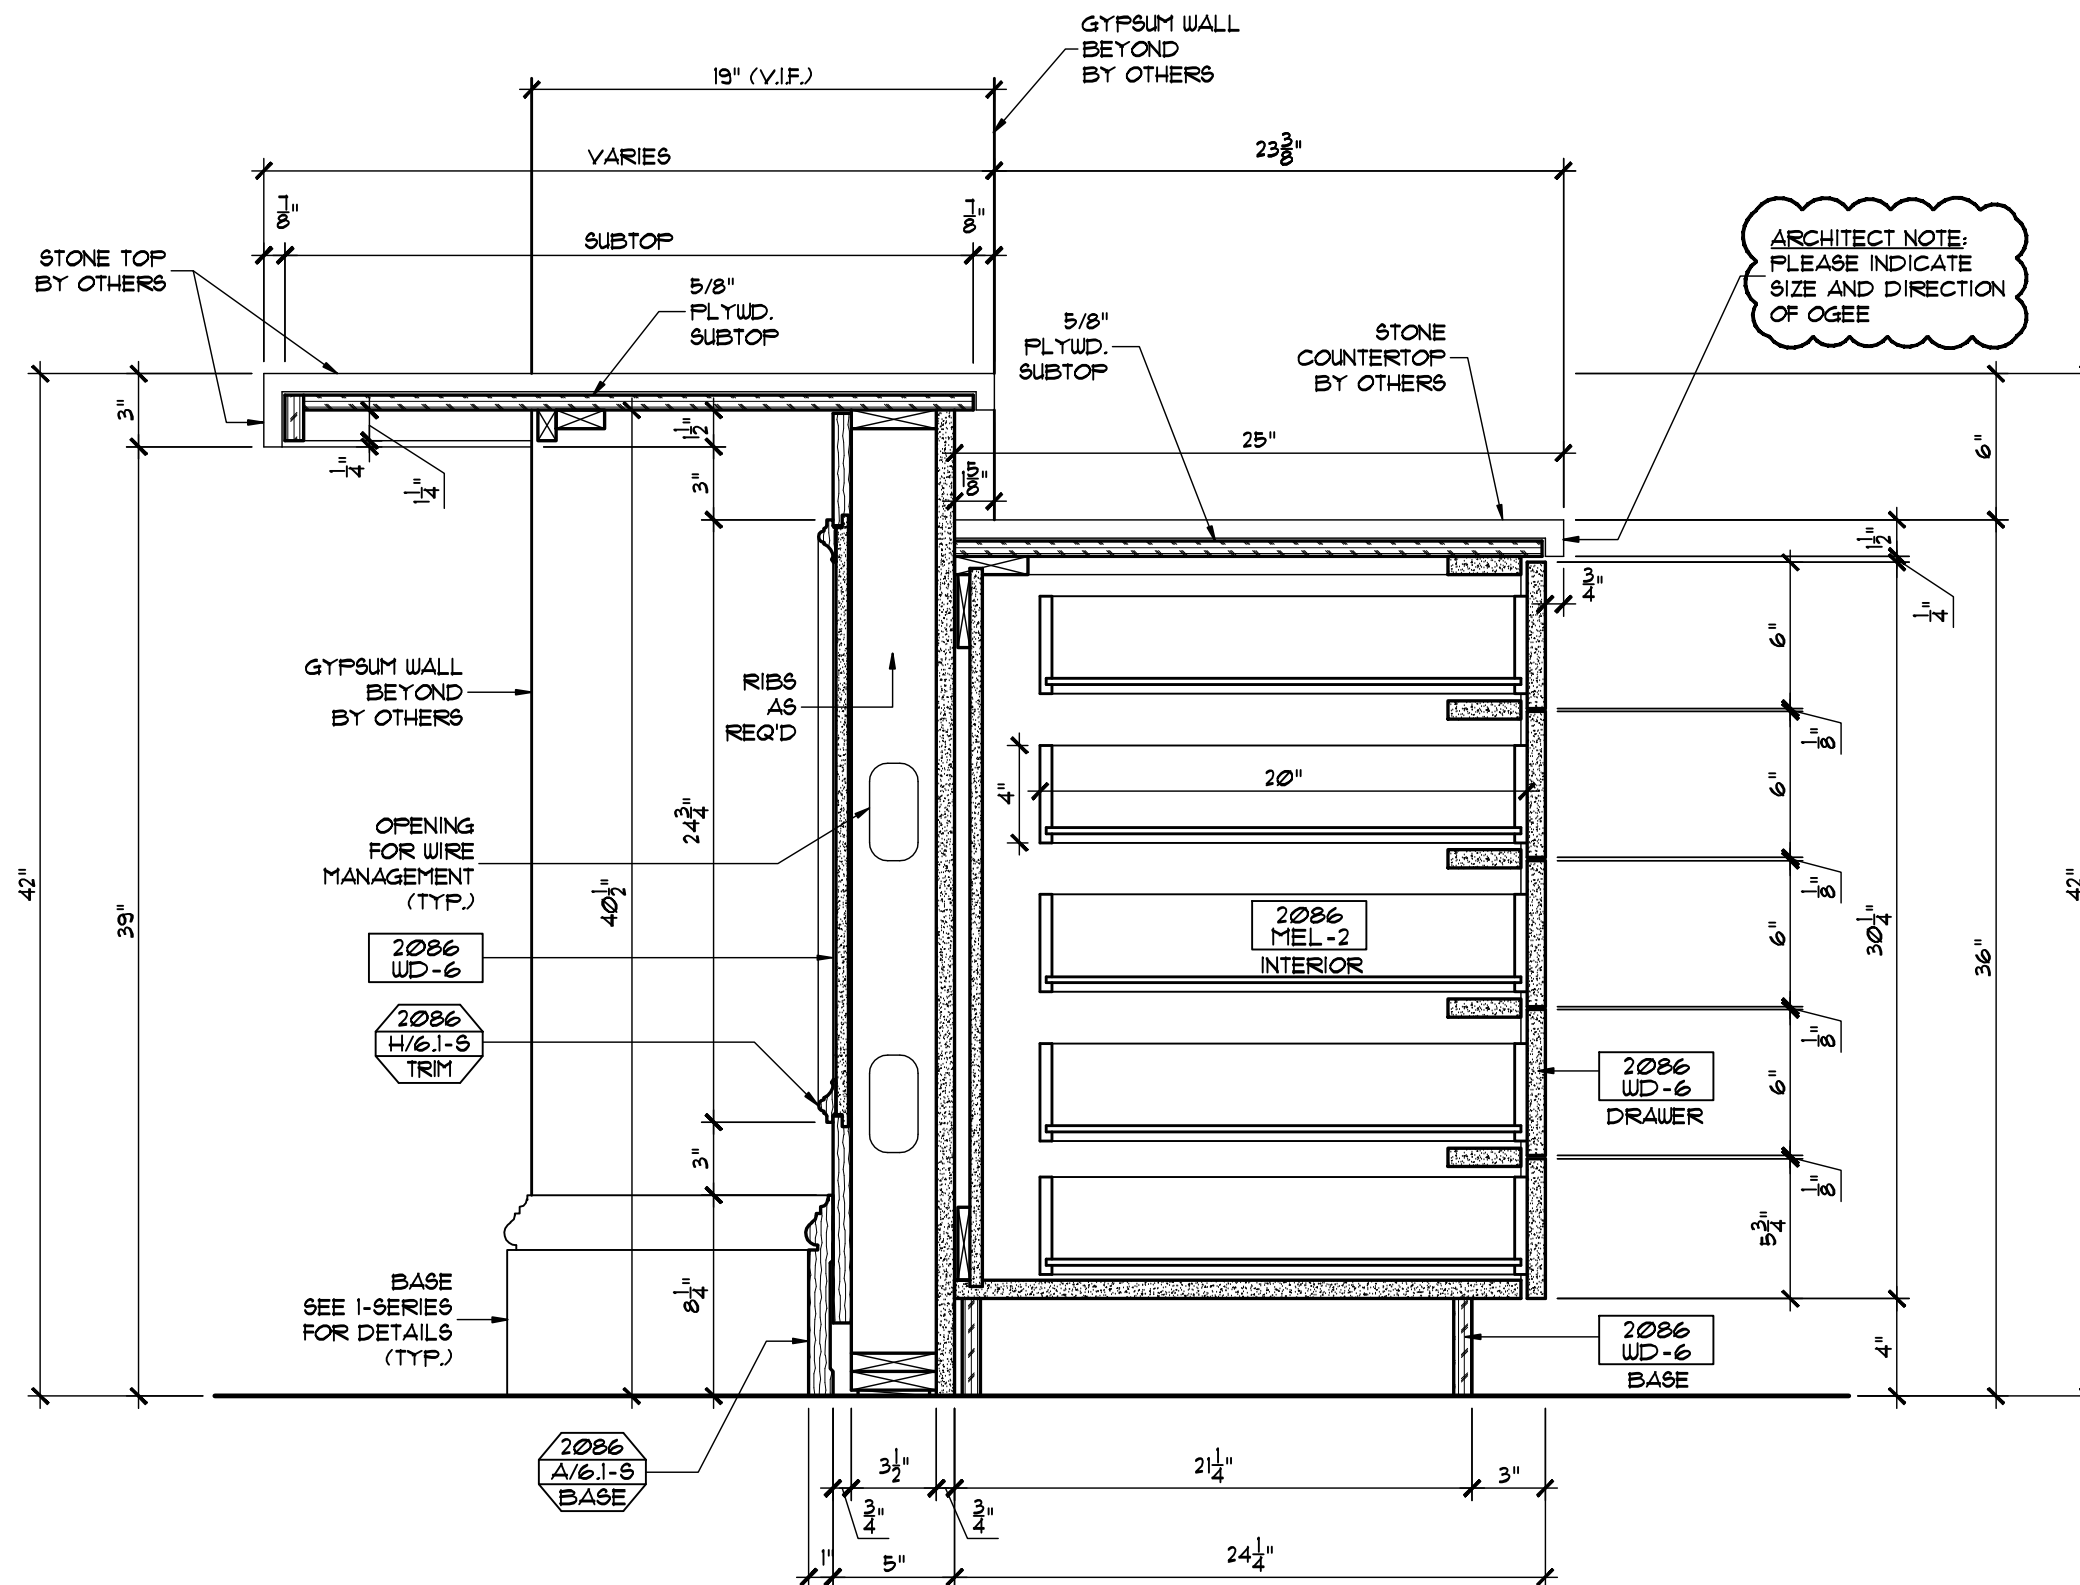


PLEASE VERIFY EQUIPMENT BY OTHERS WILL FIT INTO SPACE PROVIDED


ARCHITECT NOTE: PLEASE INDICATE SIZE AND DIRECTION OF OGEE

**1 SECTION**  
 10.04 ARCH'T. REF: 1 1/2" = 1'-0"  
 N/A

PLEASE VERIFY  
EQUIPMENT BY OTHERS  
WILL FIT INTO  
SPACE PROVIDED

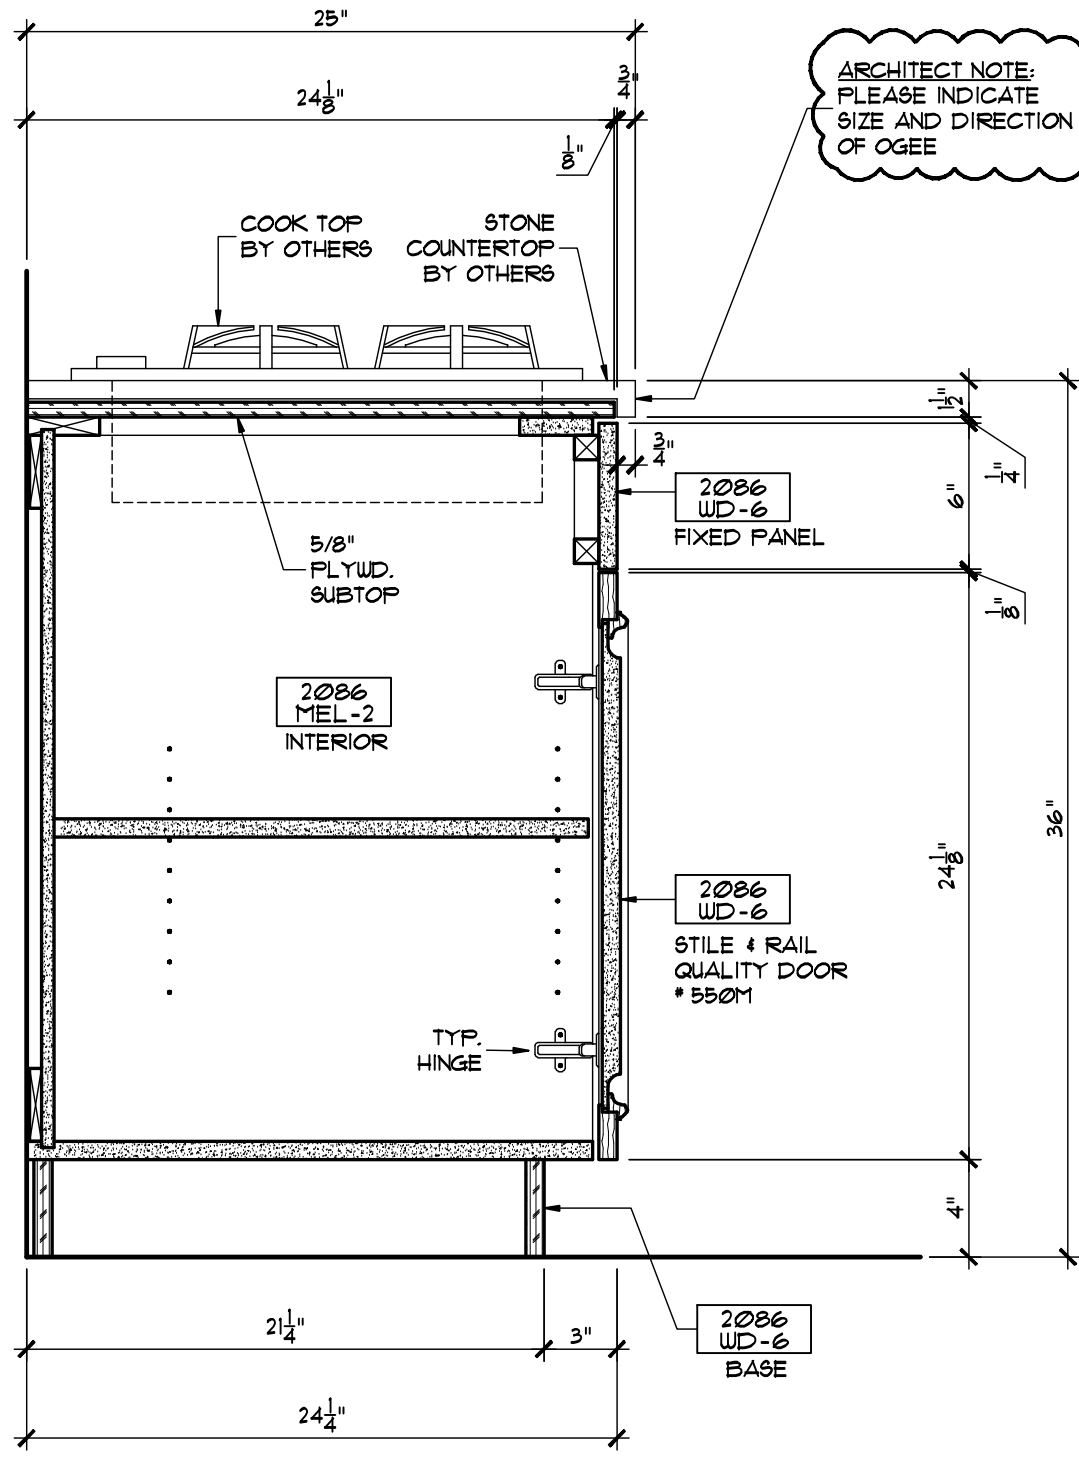


ARCHITECT NOTE:  
PLEASE INDICATE  
SIZE AND DIRECTION  
OF OGEE

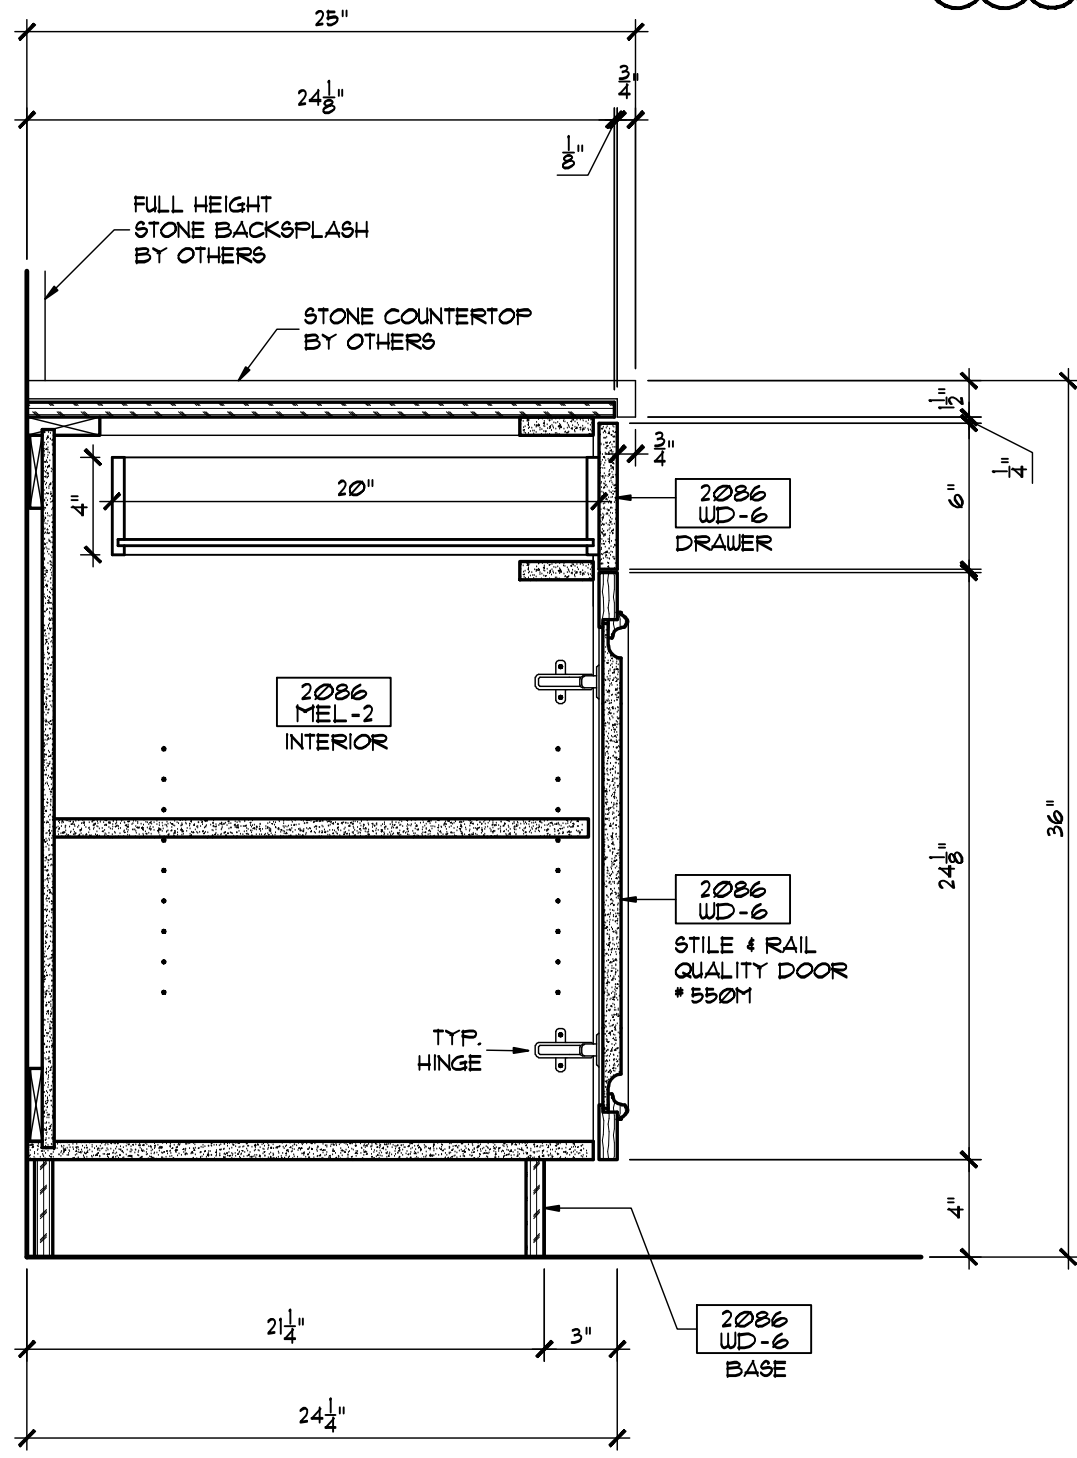


**1 SECTION**  
10.05 ARCH'T. REF: 1 1/2" = 1'-0"  
N/A

**2 SECTION**  
10.05 ARCH'T. REF: 1 1/2" = 1'-0"  
N/A


PLEASE VERIFY  
EQUIPMENT BY OTHERS  
WILL FIT INTO  
SPACE PROVIDED

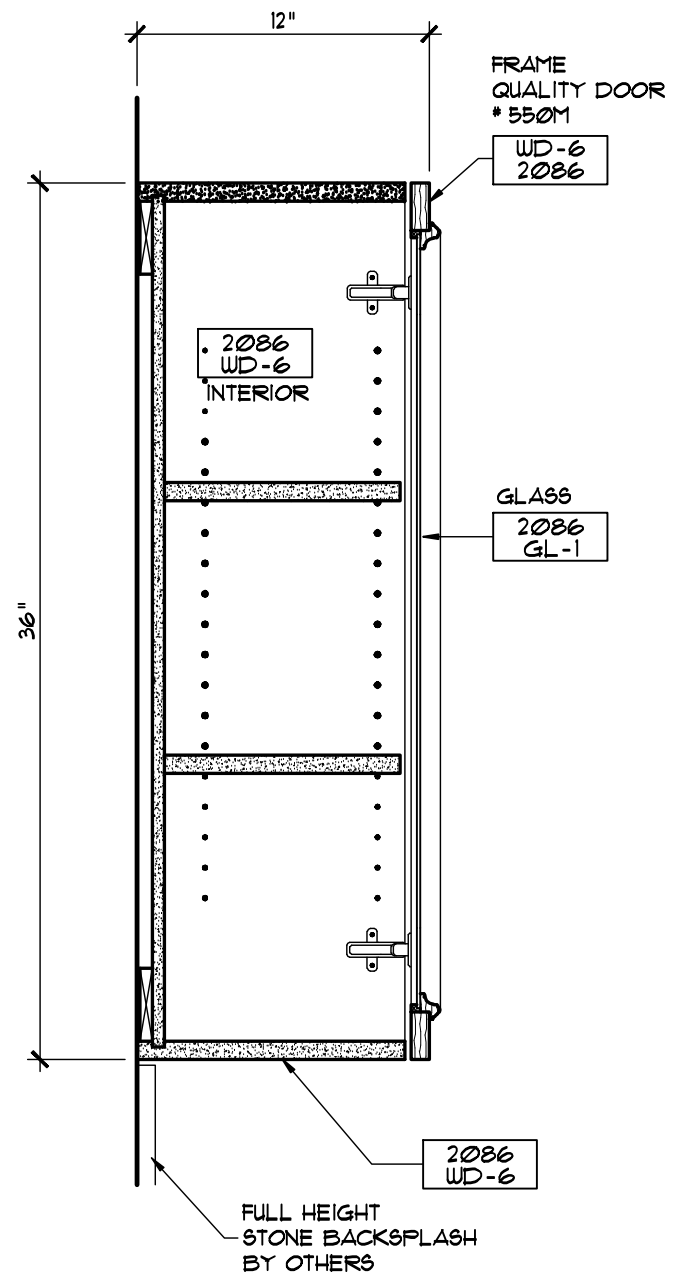

**1 SECTION**  
10.06 ARCH'T. REF: 1 1/2" = 1'-0"  
N/A

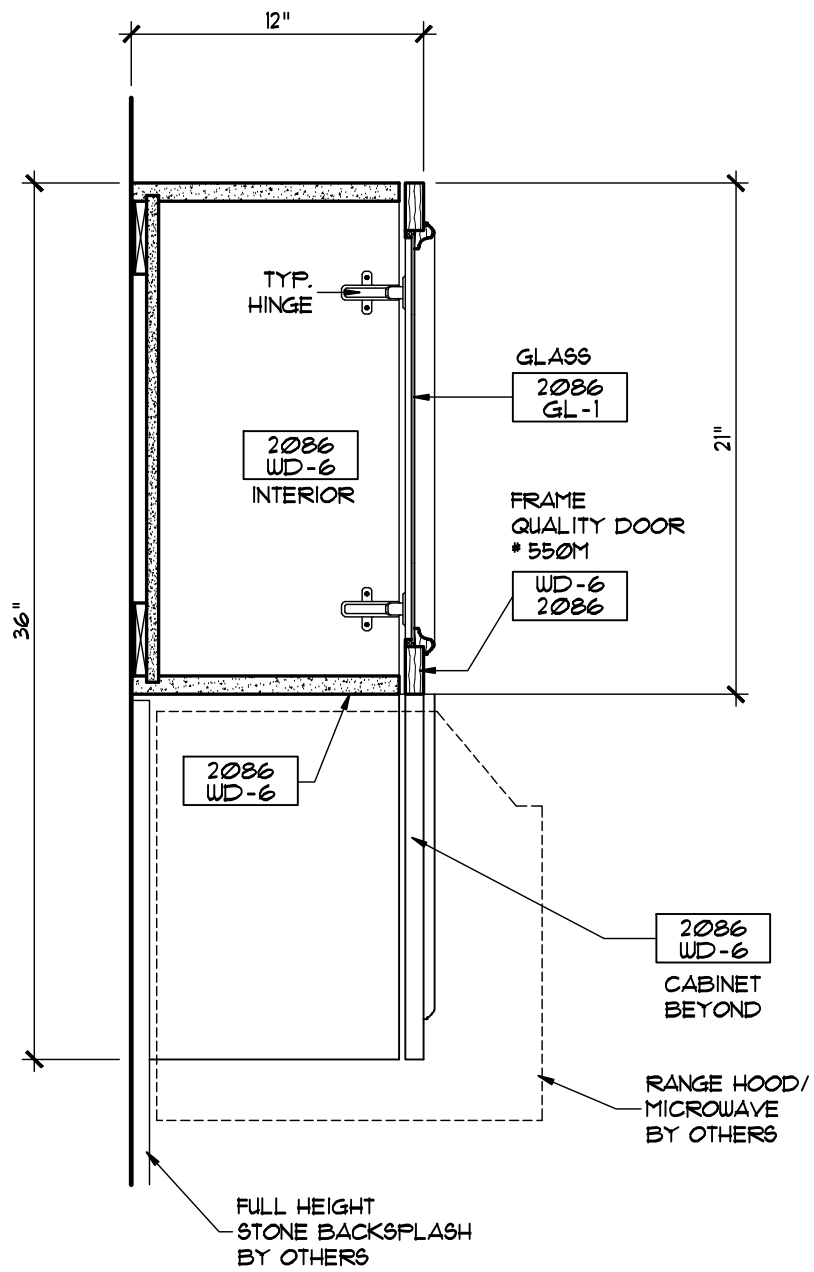


**2 SECTION**  
10.06 ARCH'T. REF: 1 1/2" = 1'-0"  
N/A

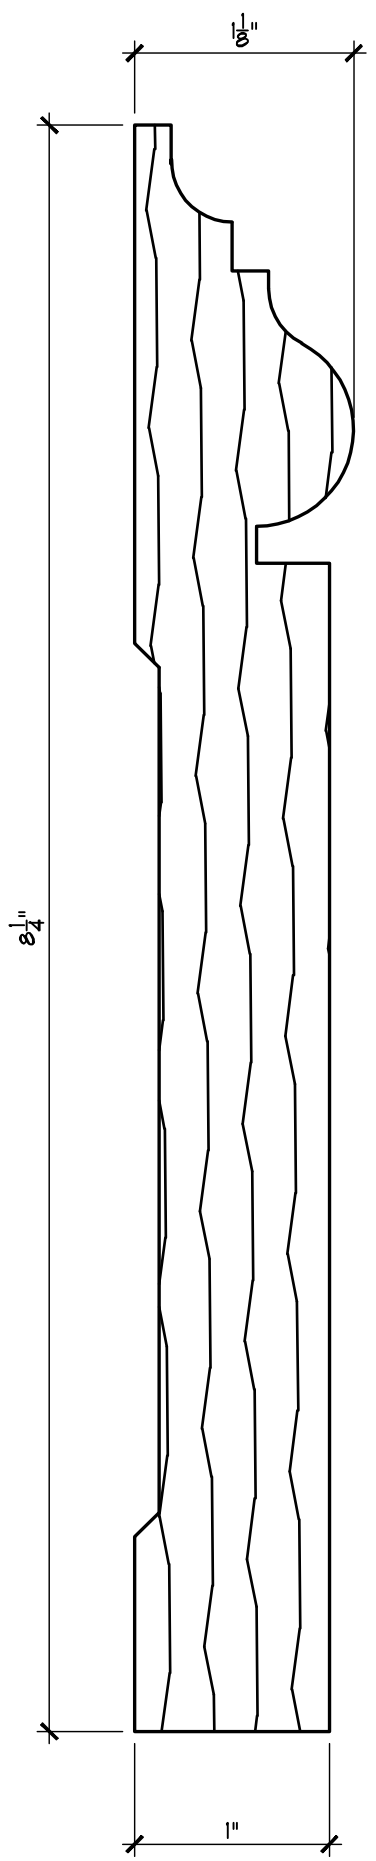

2086  
A/6.1-9  
BASE

2086  
WD-6

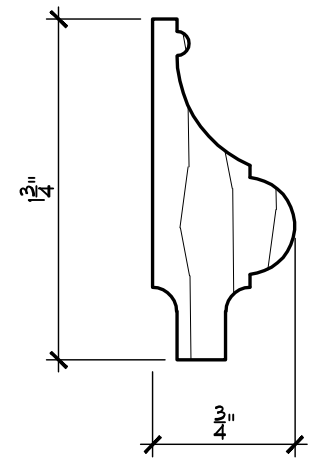


2086  
H/6.1-9  
TRIM

2086  
WD-6

FINISHES	
2086 WD-5	MAPLE STAINED TO MATCH APPROVED SAMPLE

HARDWARE:		
QTY.	UNIT	ITEM / DESCRIPTION
1	EA.	HAWA TURNAWAY 35x3 PIVOT SLIDING DOOR HINGES (LEFT) HAFELE #401.13.153
1	EA.	HAWA TURNAWAY 35x3 PIVOT SLIDING DOOR HINGES (RIGHT) HAFELE #401.13.055
2	EA.	STANLEY 4482 WIRE FULL SATIN CHROME 4"
24	EA.	TREND F35MNI 5MM STEEL PIN BRIGHT NICKEL SHELF SUPPORT

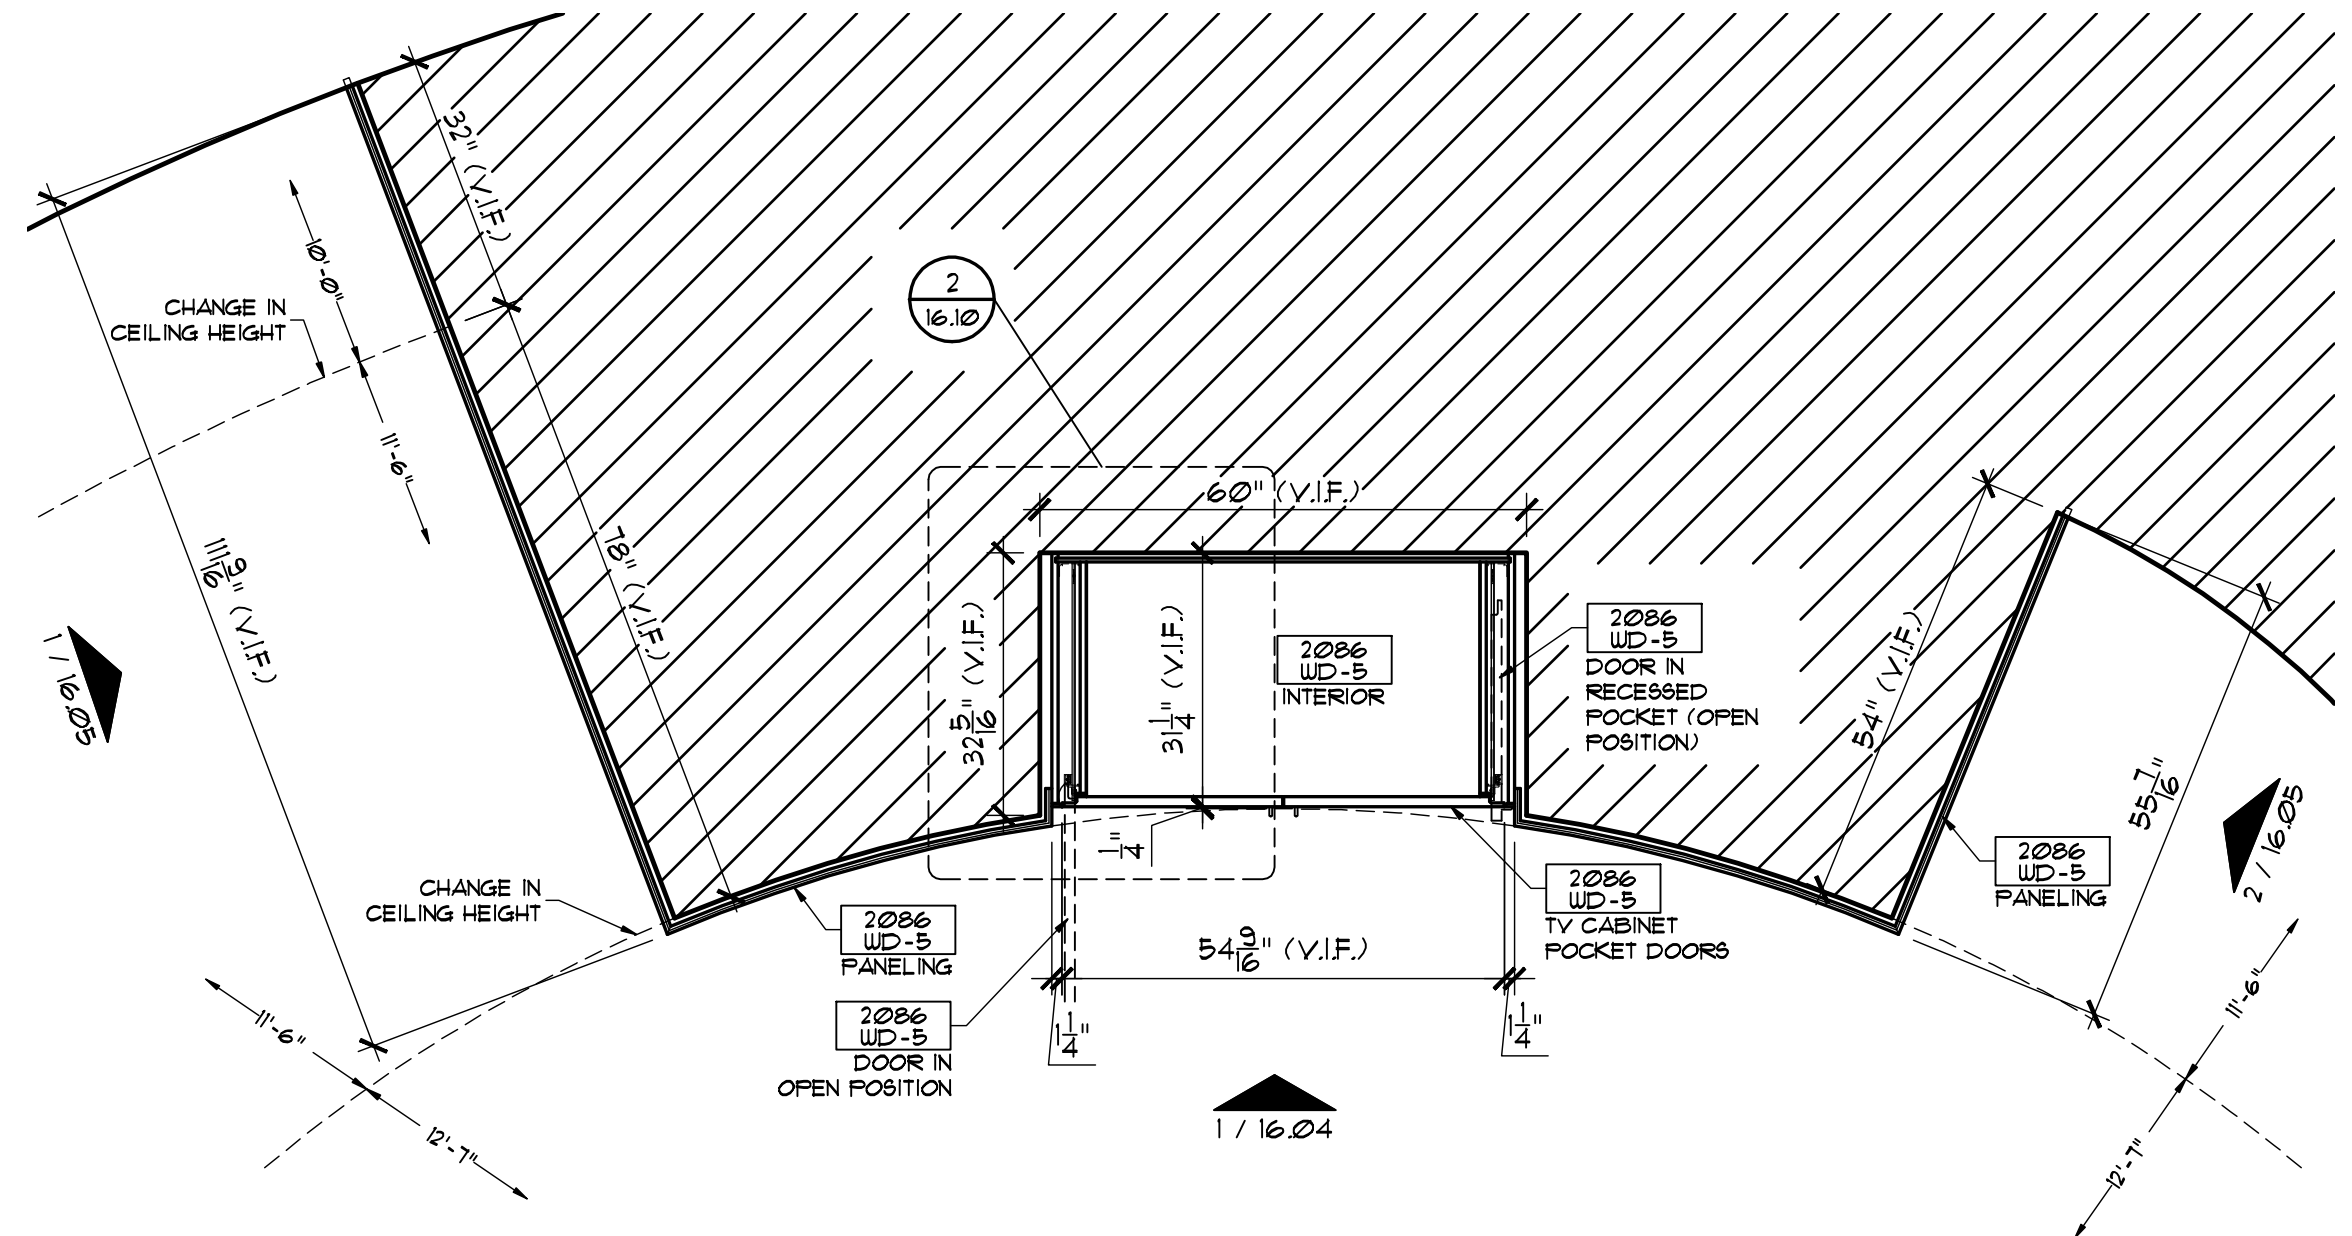


1 PLAN @ CLUB RM BUILT-IN TV/PANELING  
 16.03 ARCH'T. REF: 1/5.3.17 1/2" = 1'-0"



FINISHES


2086  
WD-5

MAPLE  
STAINED TO MATCH APPROVED SAMPLE

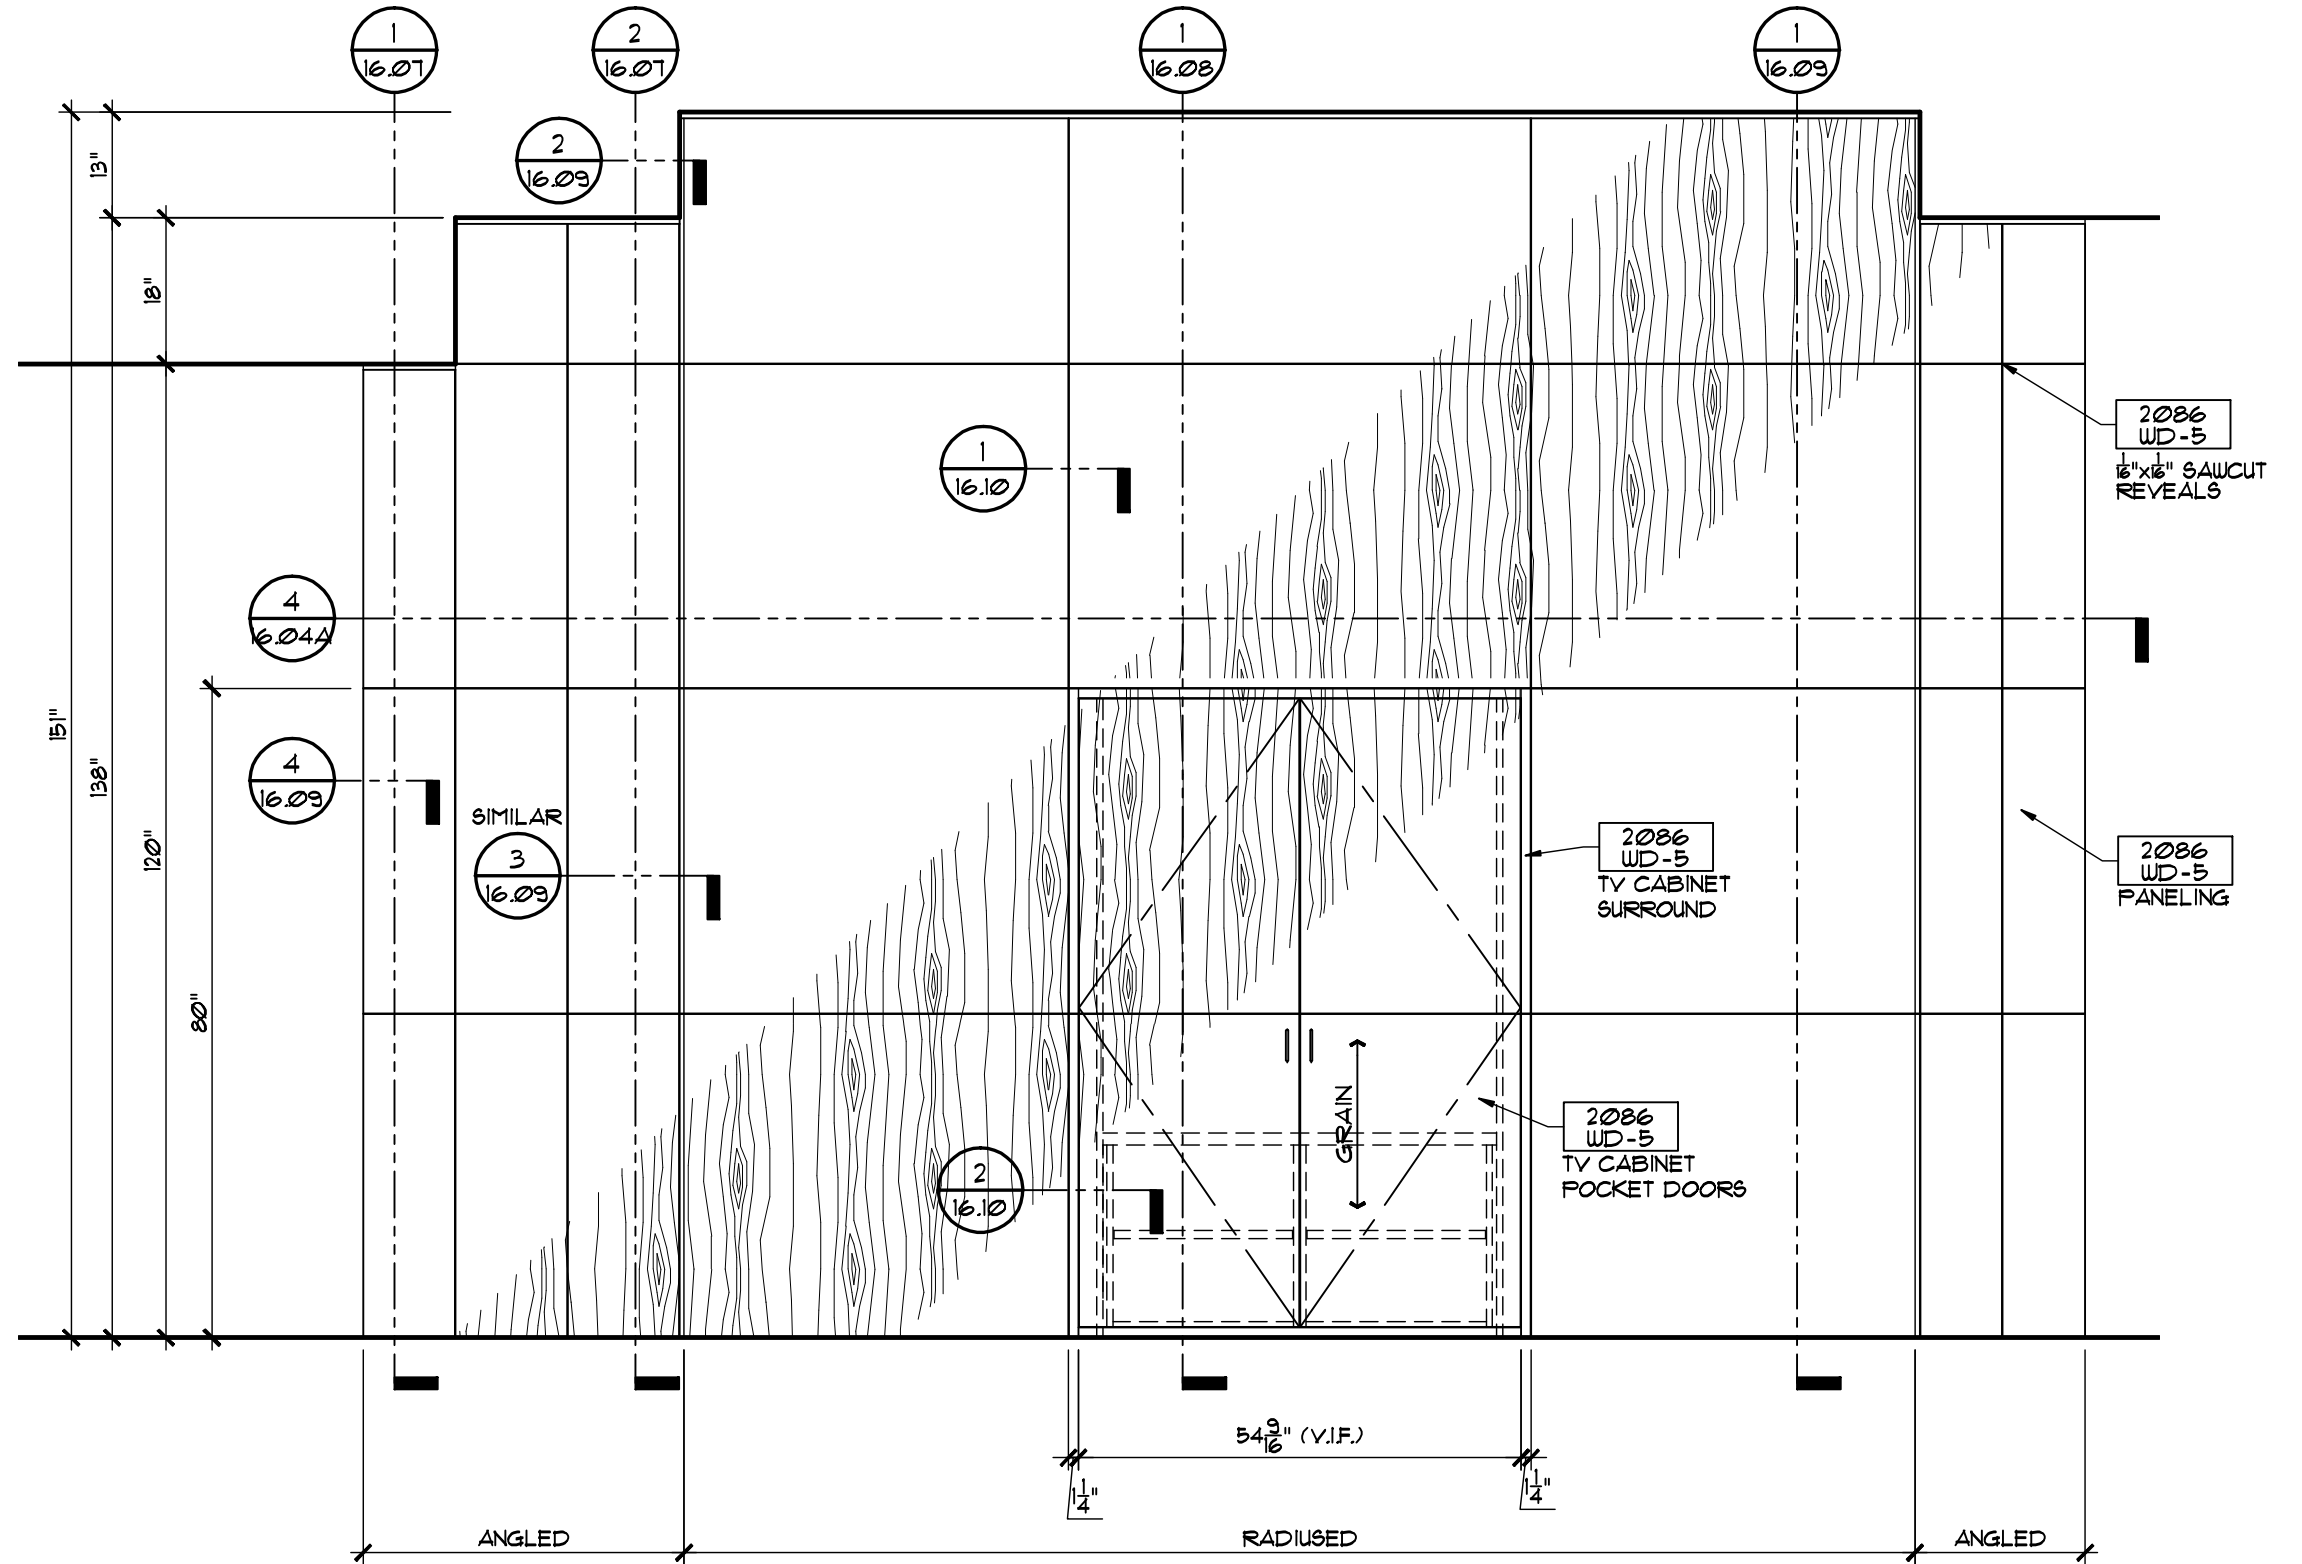


1 ELEV. @ CLUB RM BUILT-IN TV/PANELING  
16.04 ARCH'T. REF: 1/5.3.17 1/2"=1'-0"

FINISHES	
2086 WD-5	MAPLE STAINED TO MATCH APPROVED SAMPLE

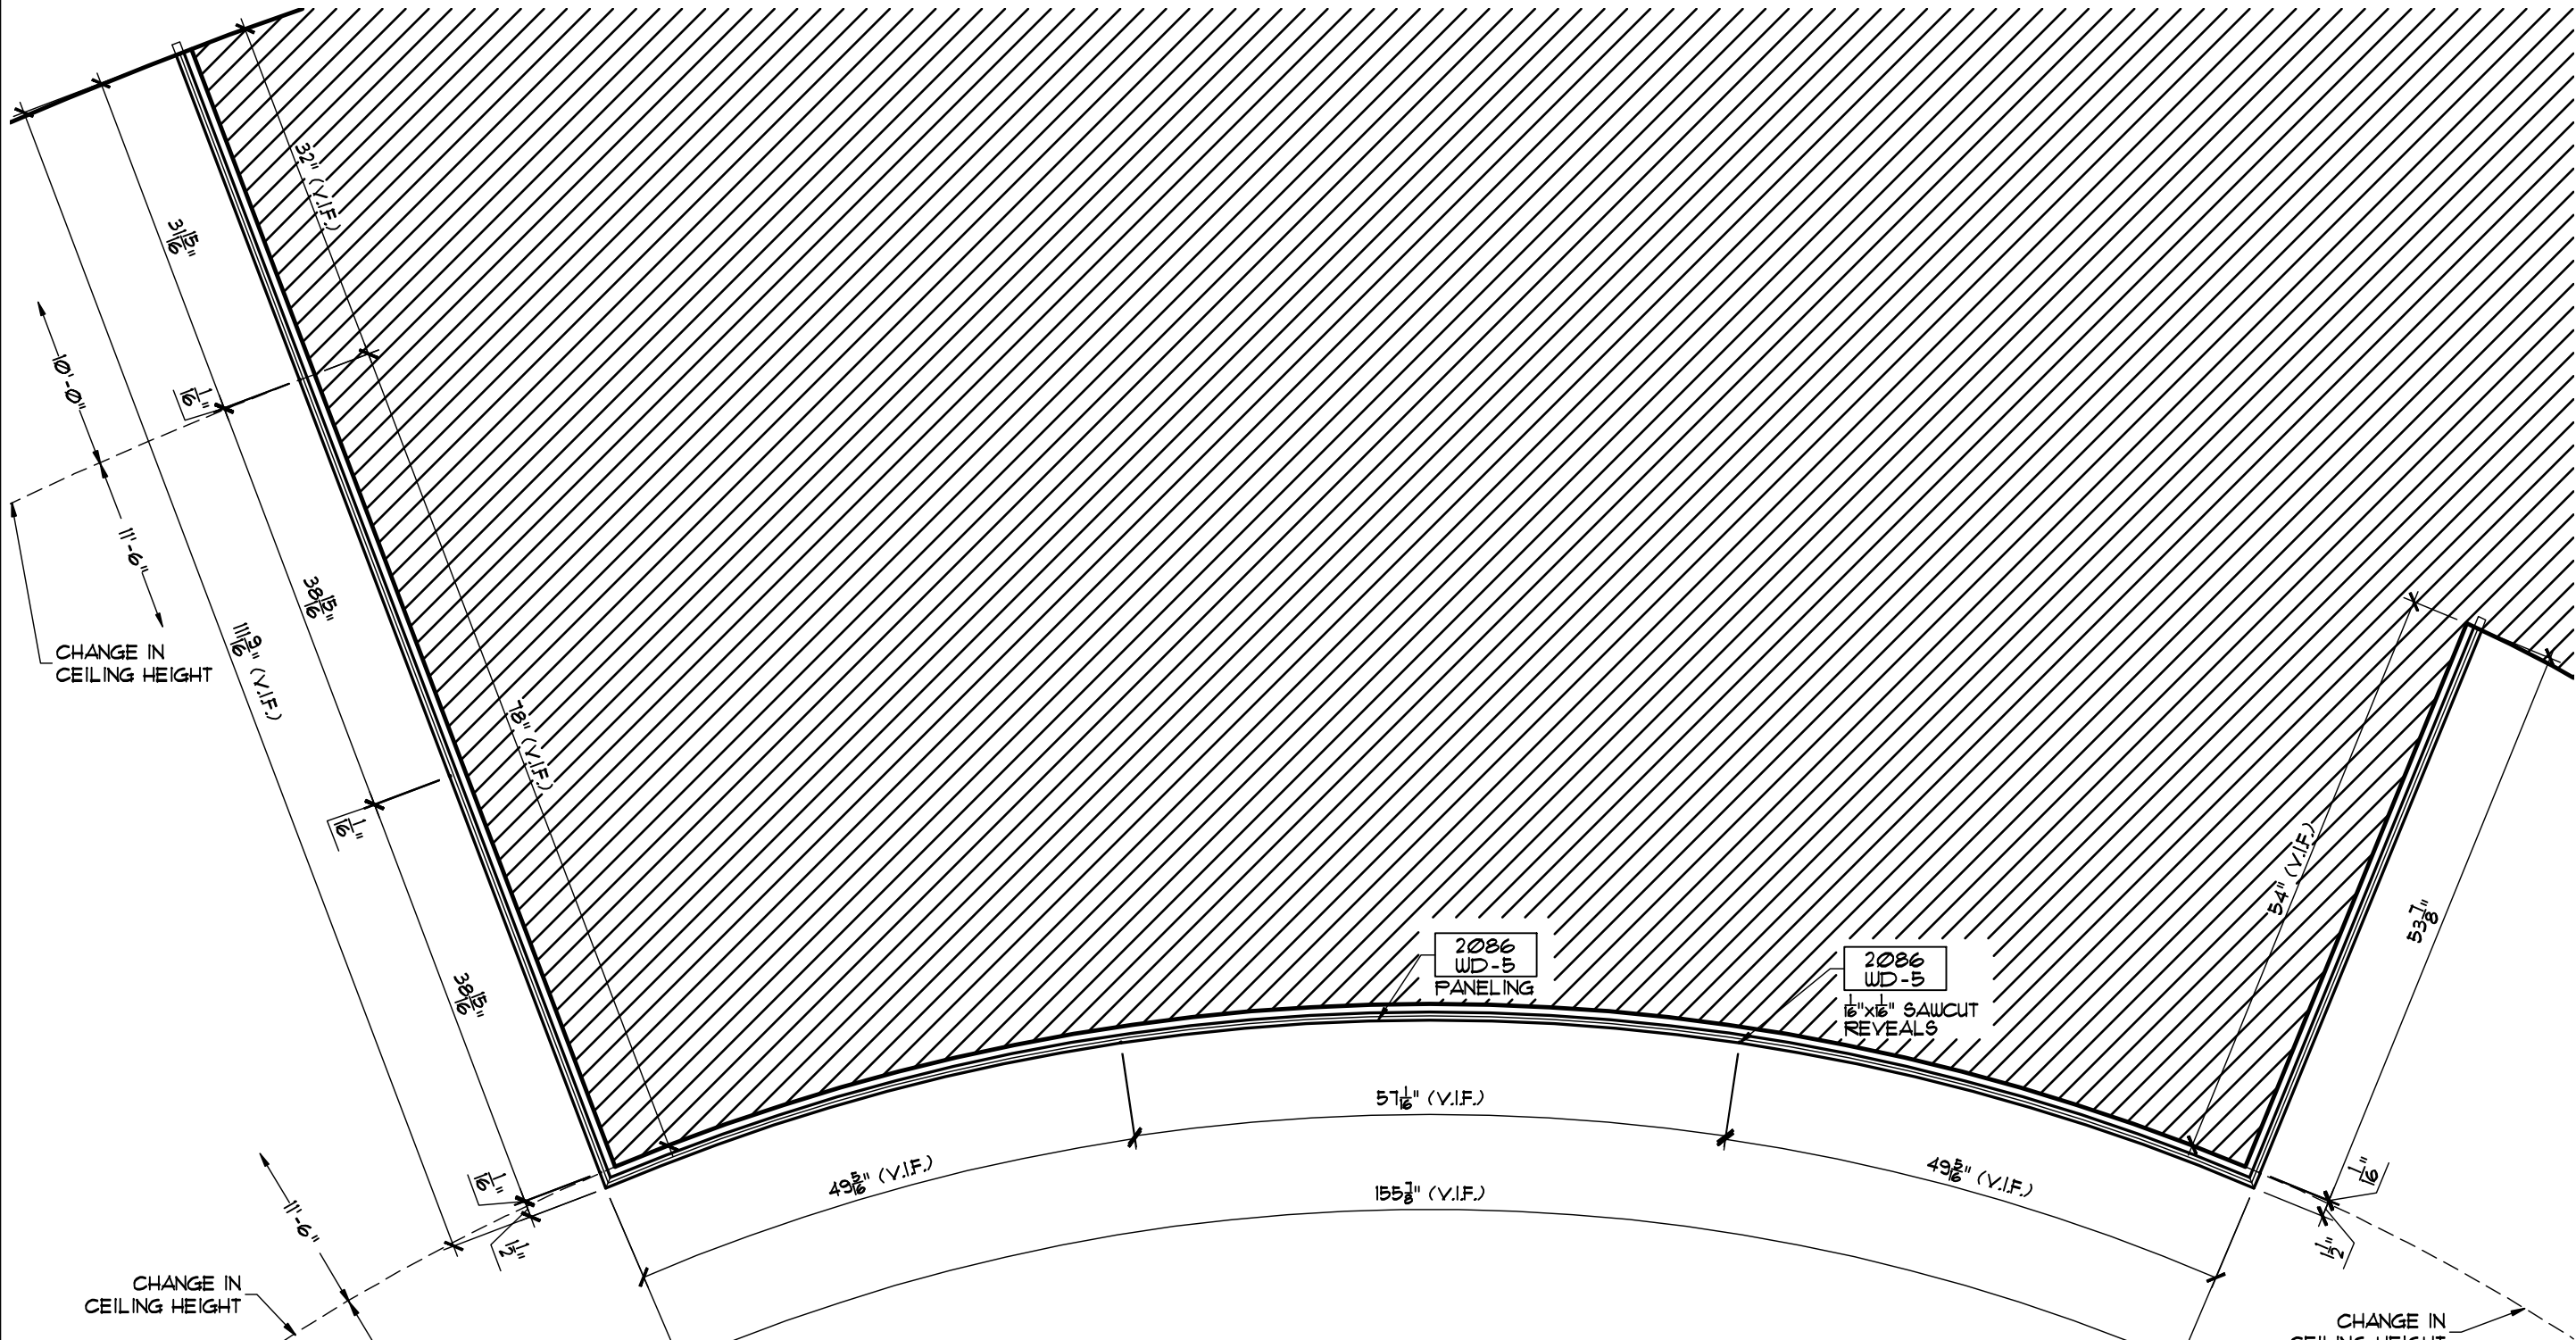


1 PLAN SECTION @ CLUB RM BUILT-IN TV/PANELING  
 16.044 ARCH'T. REF: 1/5.3.17 3/4"=1'-0"


FINISHES	
2086 WD-5	MAPLE STAINED TO MATCH APPROVED SAMPLE

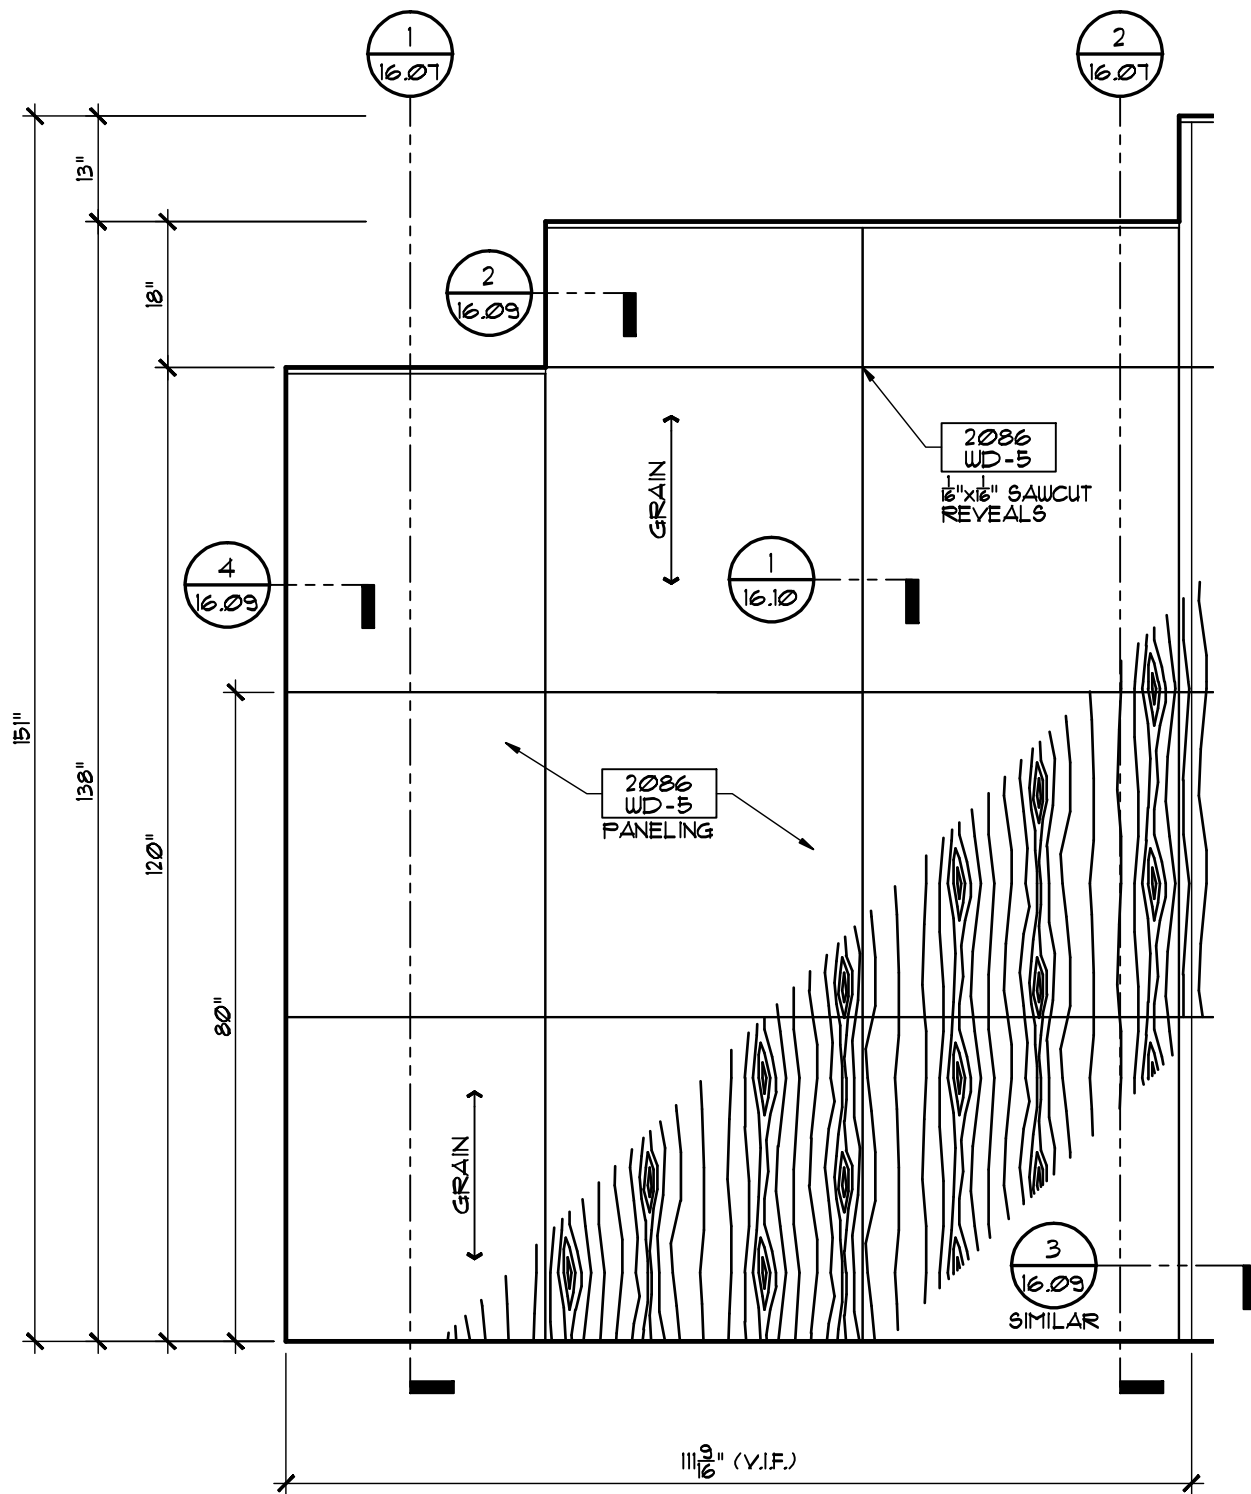


1 ELEV. @ CLUB RM BUILT-IN TV/PANELING  
 16.05 ARCH'T. REF: NONE 1/2"=1'-0"

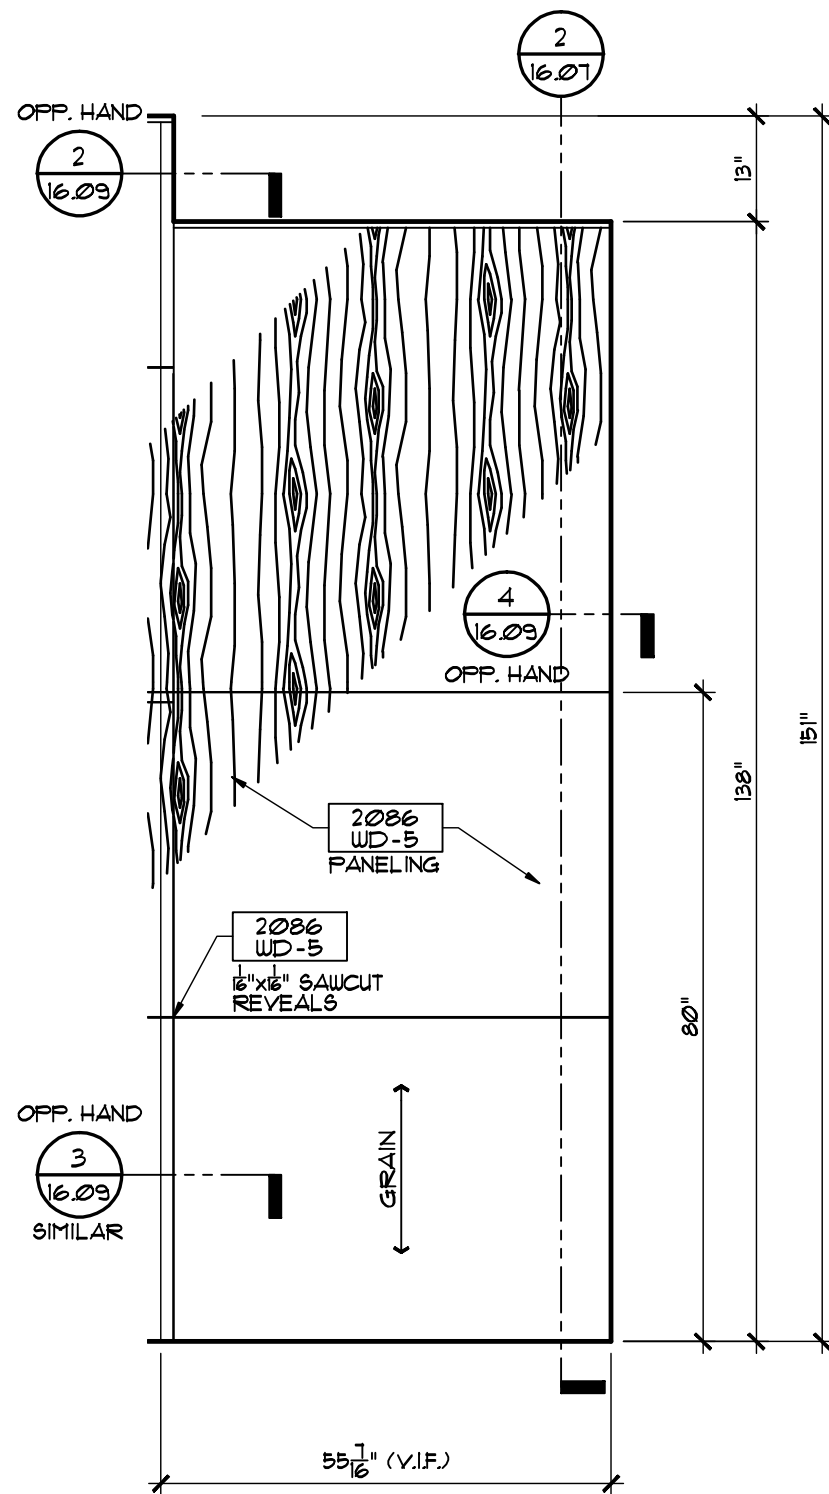


2 ELEV. @ CLUB RM BUILT-IN TV/PANELING  
 16.05 ARCH'T. REF: NONE 1/2"=1'-0"

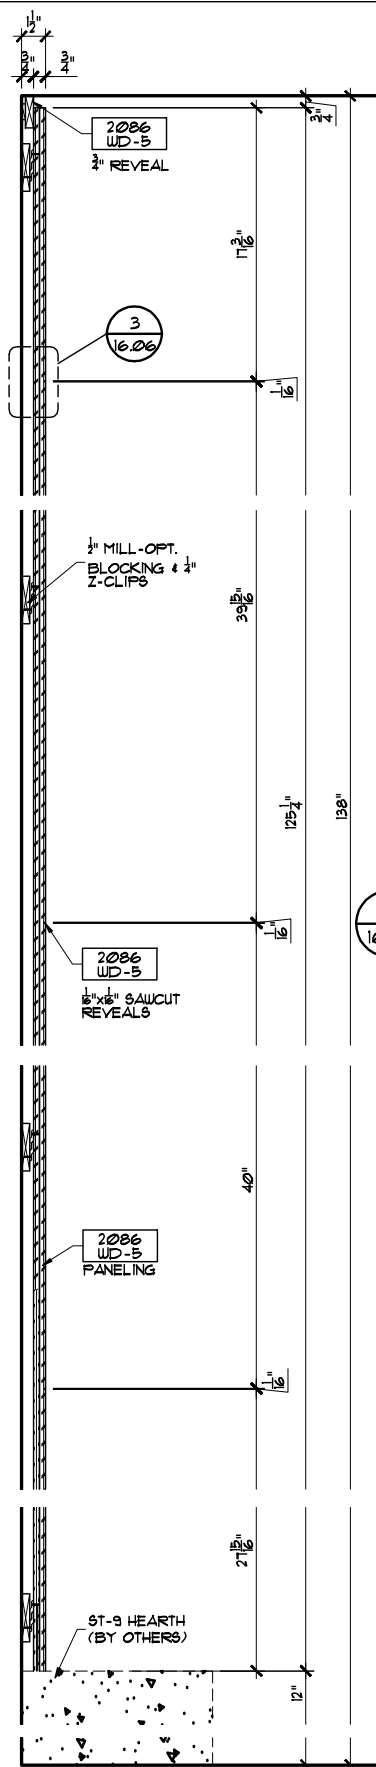


**1 SECTION**  
 16.06 ARCH'T. REF: NONE 1-1/2"=1'-0"

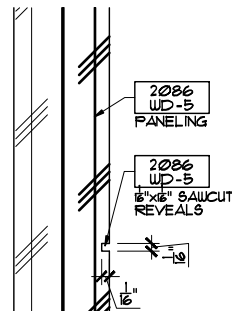


**3 DETAIL**  
 16.06 ARCH'T. REF: NONE 12"=1'-0"

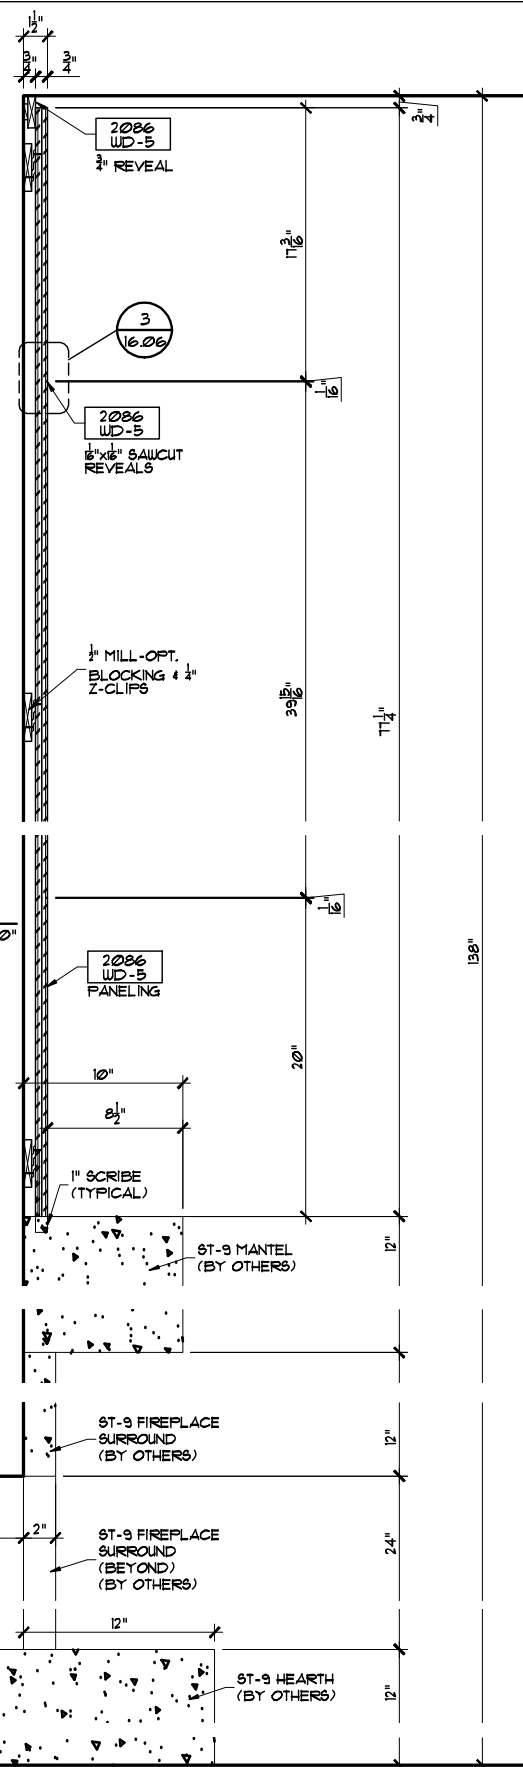


**2 SECTION**  
 16.06 ARCH'T. REF: NONE 1-1/2"=1'-0"

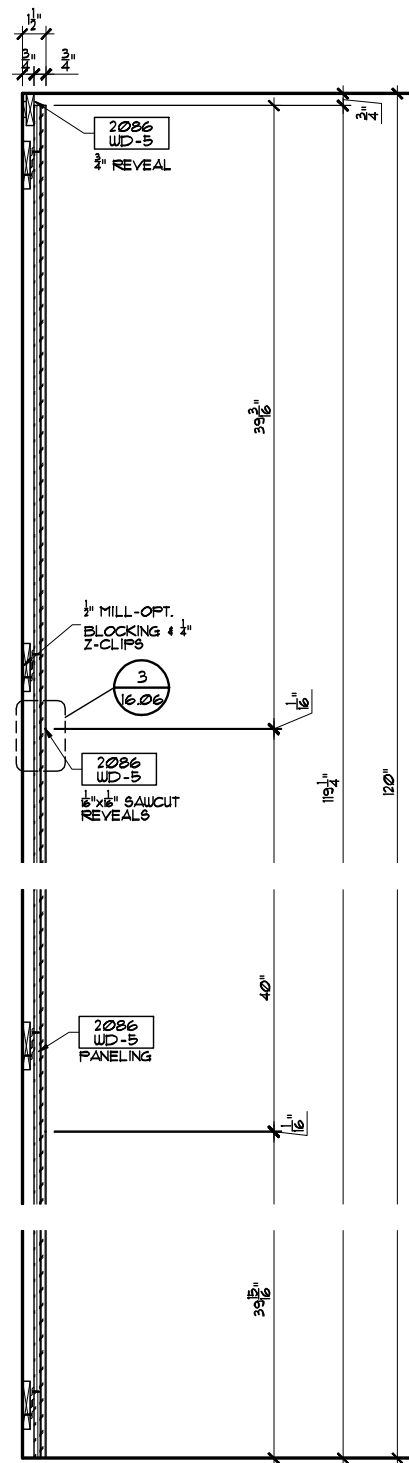

1 SECTION  
 16.07 ARCH'T. REF: 1-1/2"=1'-0"  
 NONE

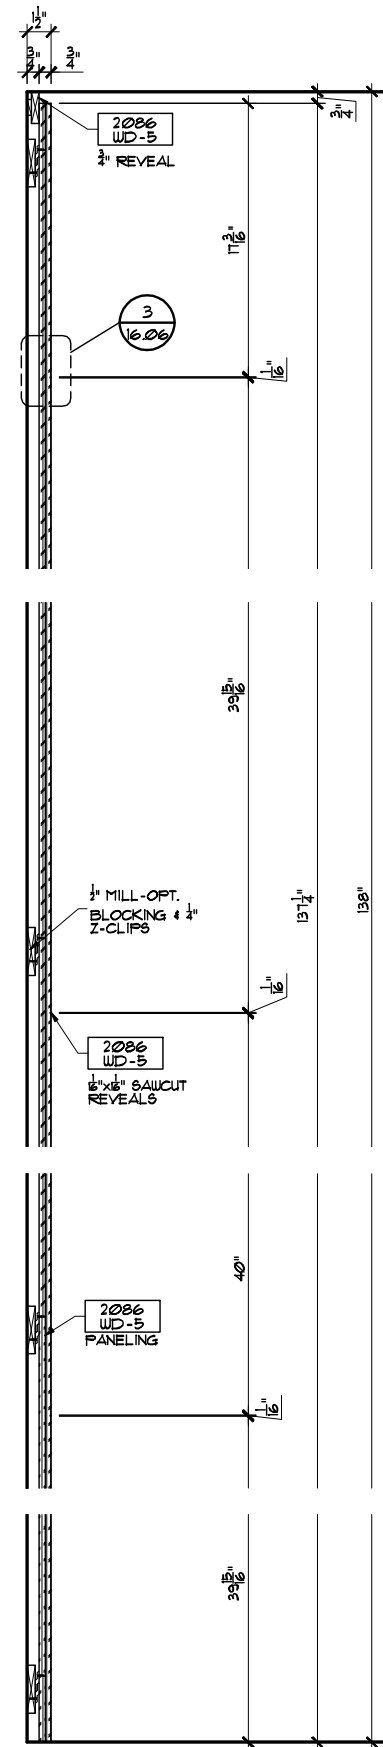


2 SECTION  
 16.07 ARCH'T. REF: 1-1/2"=1'-0"  
 NONE

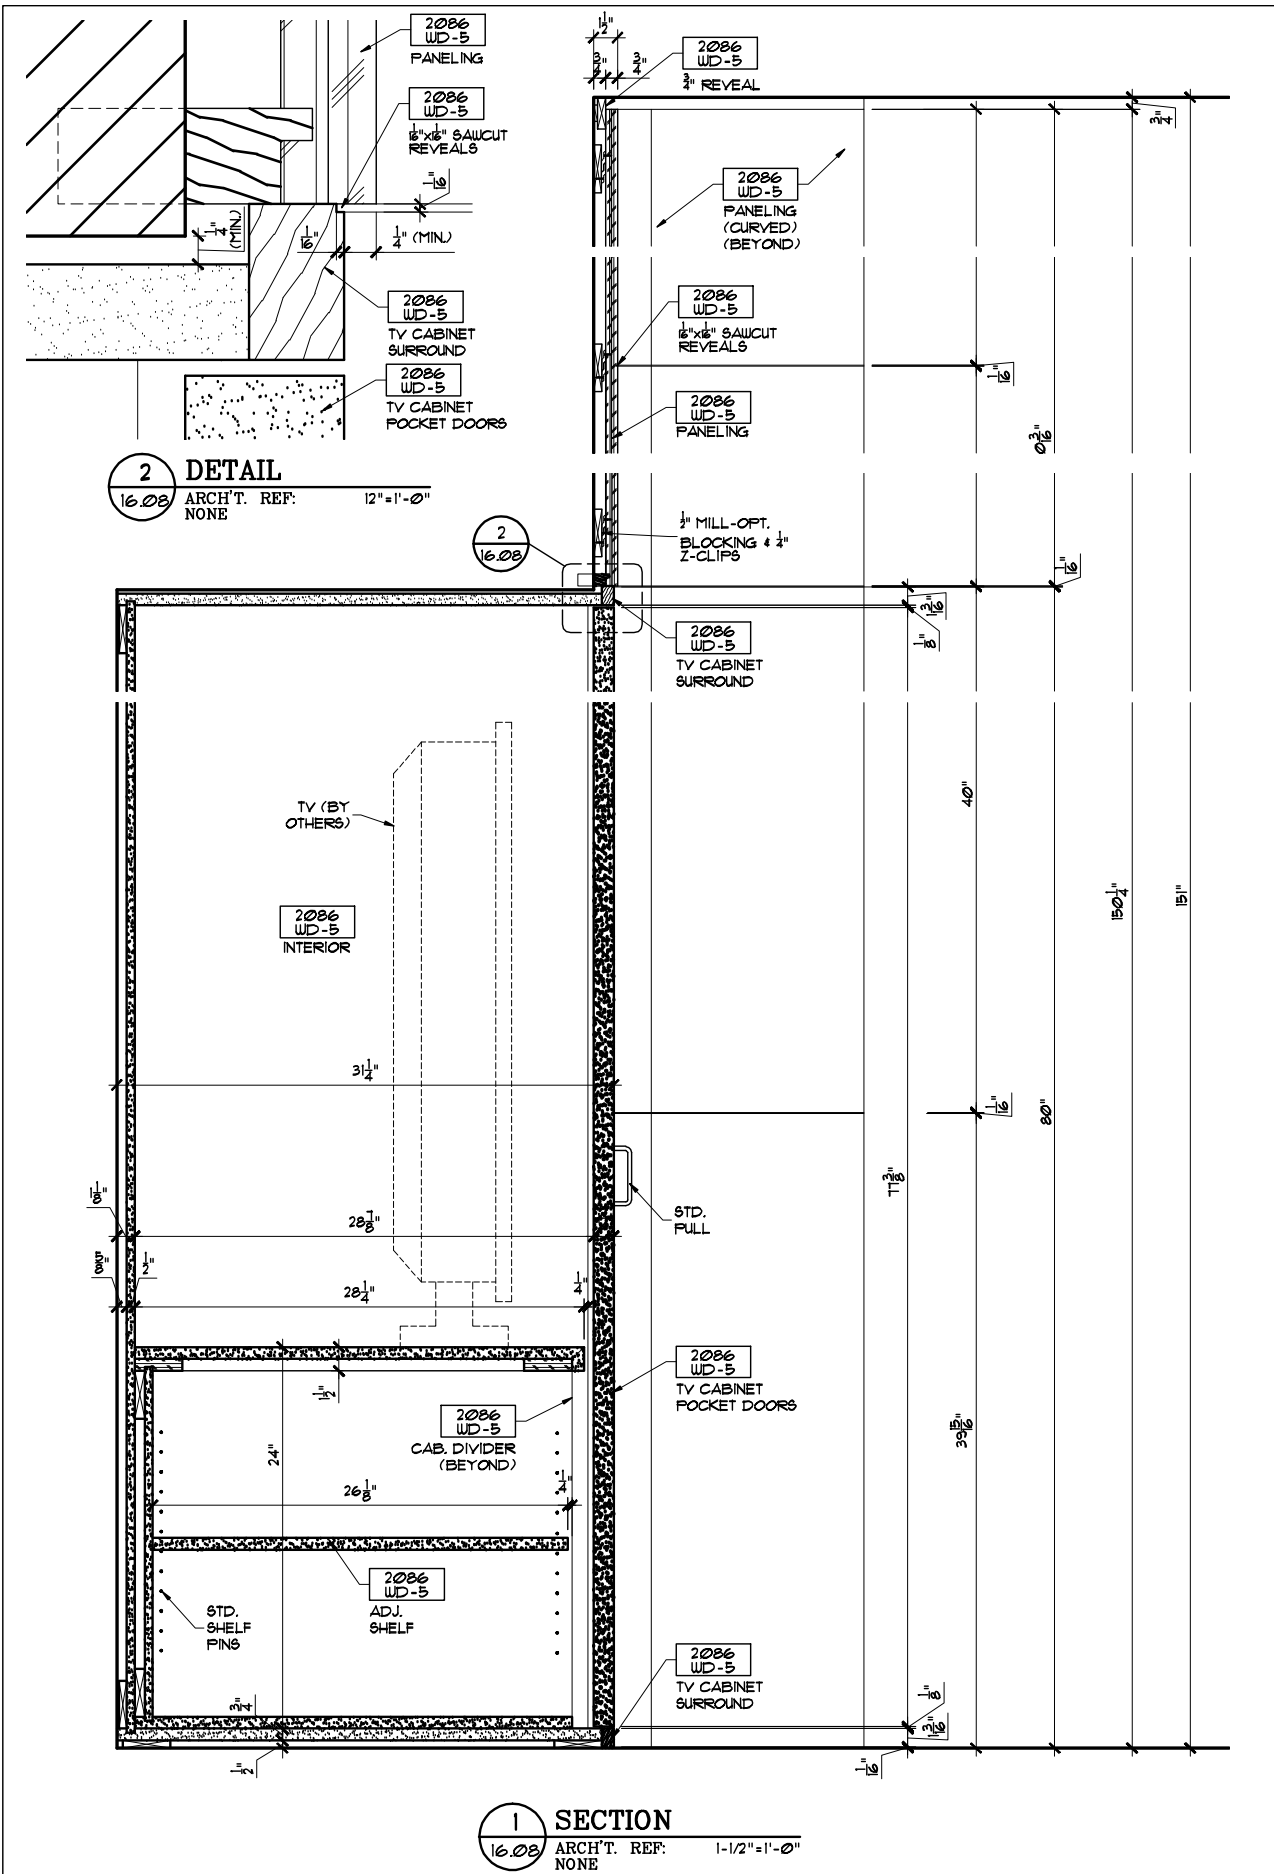


**2 DETAIL**  
 16.08 ARCH'T. REF. NONE 12"=1'-0"


**1 SECTION**  
 16.08 ARCH'T. REF. NONE 1-1/2"=1'-0"

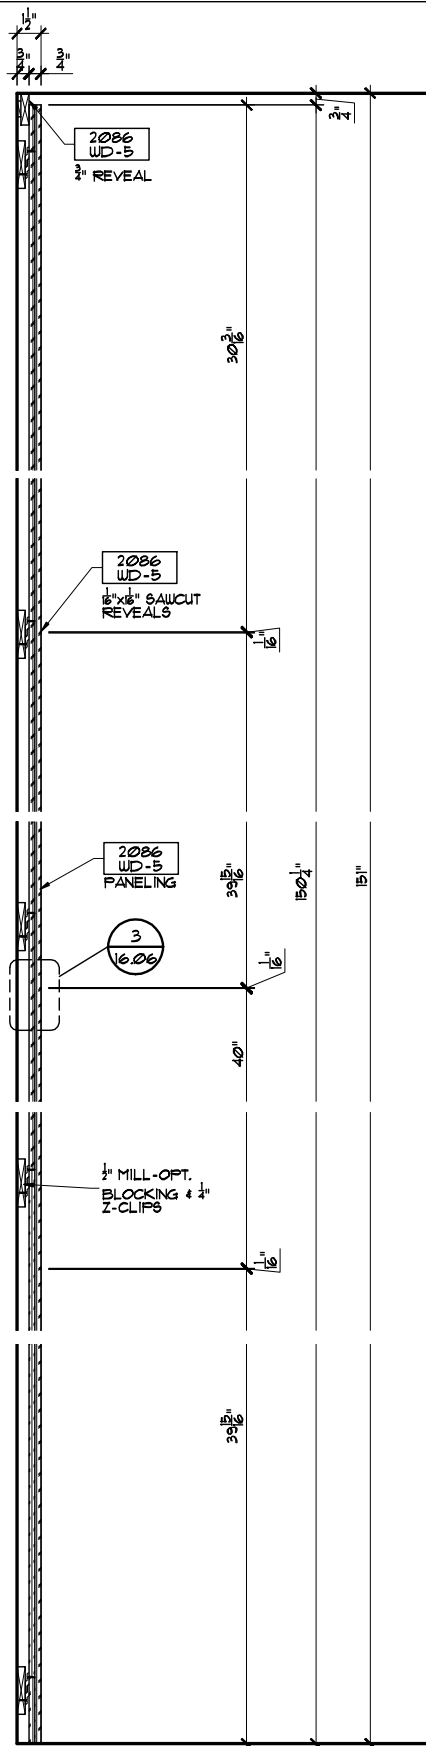


**1 SECTION**  
16.03 ARCH'T. REF: NONE 1-1/2"=1'-0"

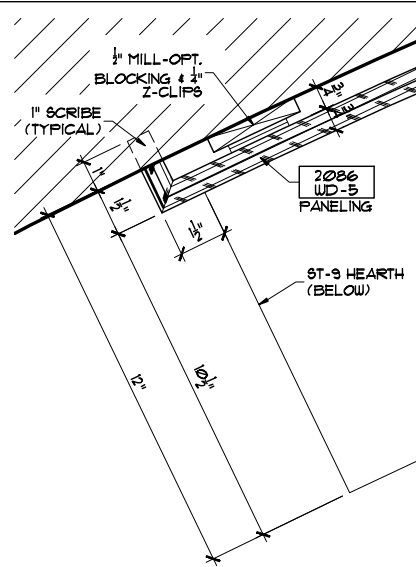

**2 DETAIL**  
16.03 ARCH'T. REF: NONE 3"=1'-0"

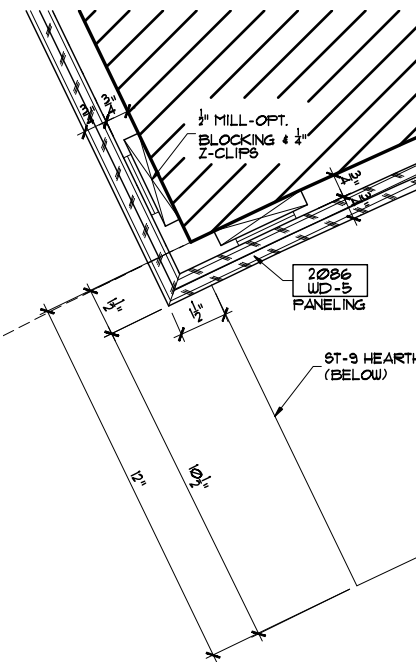

**3 DETAIL**  
16.03 ARCH'T. REF: NONE 3"=1'-0"

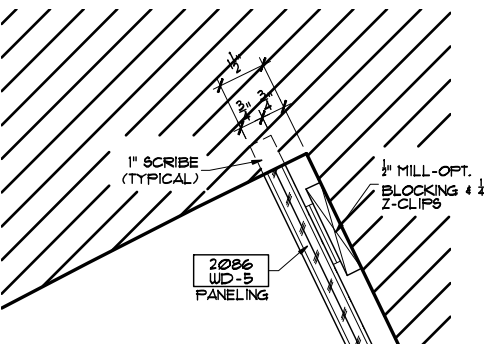

**4 DETAIL**  
16.03 ARCH'T. REF: NONE 3"=1'-0"

**HARDWARE:**



QTY.	UNIT	ITEM / DESCRIPTION
8	EA.	BLUM 100 SERIES T1M2580 W/ 173L8100 PLATE FULL OVERLAY SELF CLOSING "CLIP" HINGE
10	PRS.	GRASS 6610 SELF CLOSING 100 LBS. DRAWER SLIDES WHITE EPOXY
14	EA.	STANLEY 4482 WIRE FULL SATIN CHROME 4"
8	EA.	TREND F35MNI 5MM STEEL PIN BRIGHT NICKEL SHELF SUPPORT

**FINISHES**

2086 WD-1	MAPLE STAINED TO MATCH APPROVED SAMPLE
2086 WD-2	MAPLE STAINED TO MATCH APPROVED SAMPLE
2086 MEL-2	BLACK MELAMINE CABINET INTERIORS

ARCHITECT NOTE:  
PLEASE VERIFY  
ALL FINISH  
LOCATIONS.


ARCHITECT NOTE:  
PLEASE VERIFY  
EGRESS WIDTH.

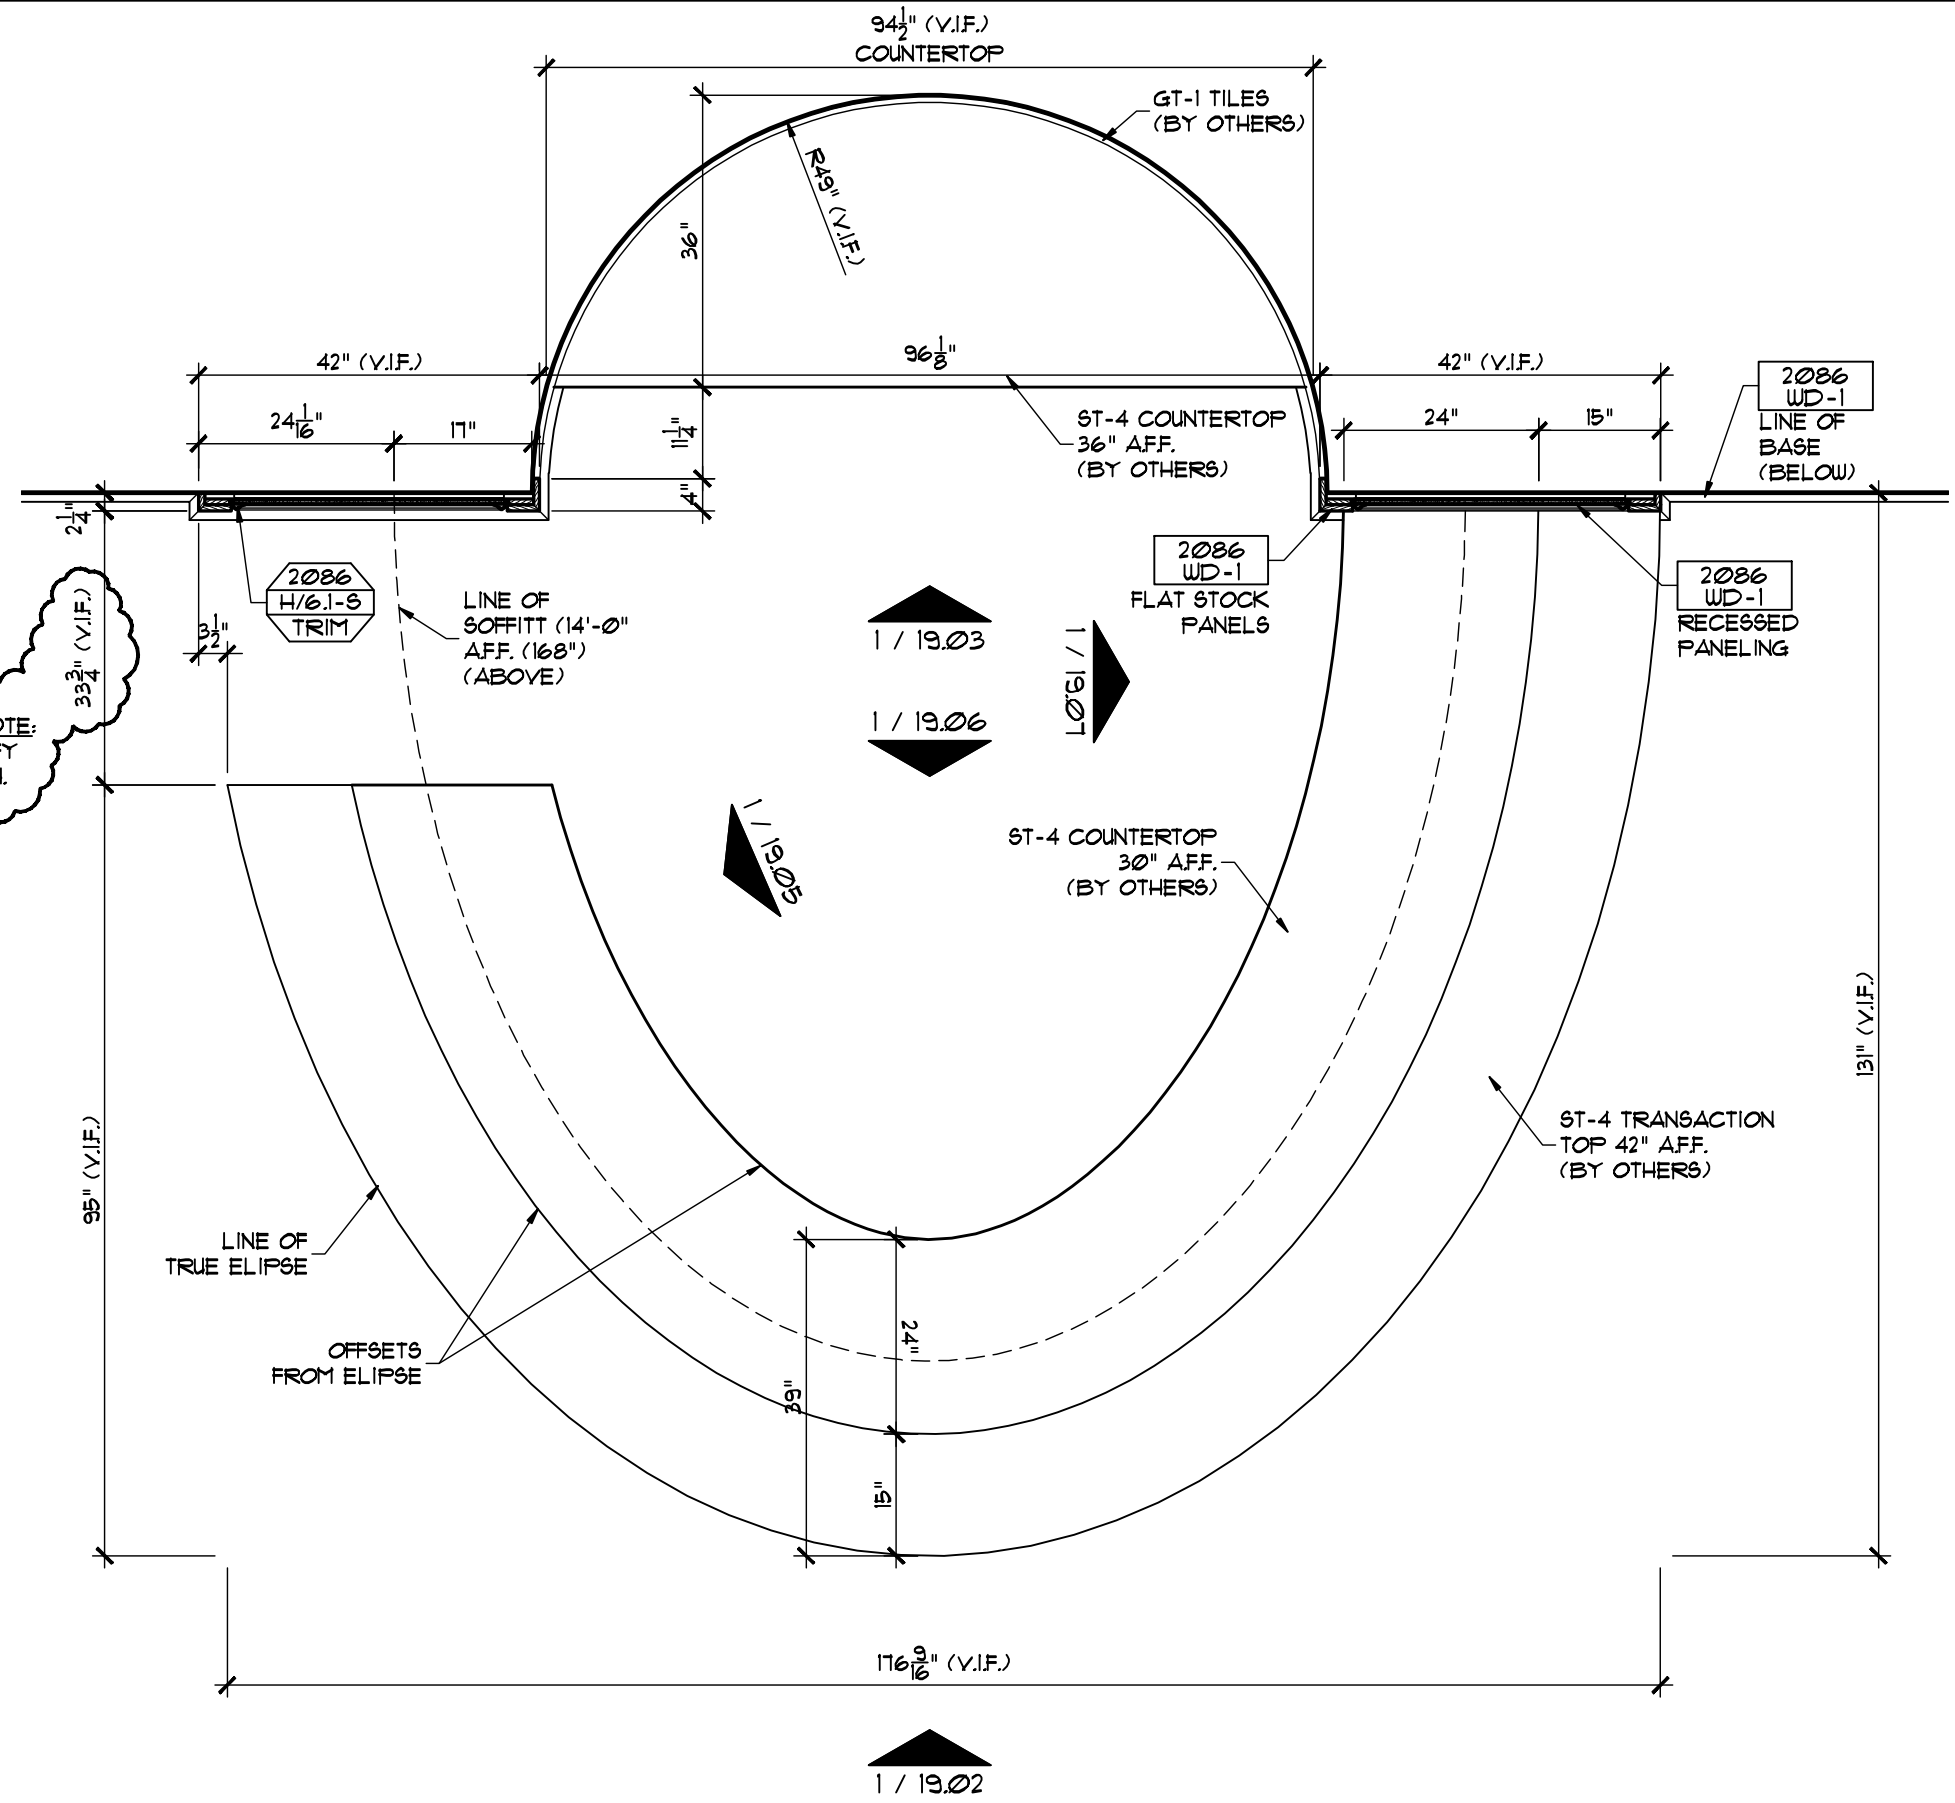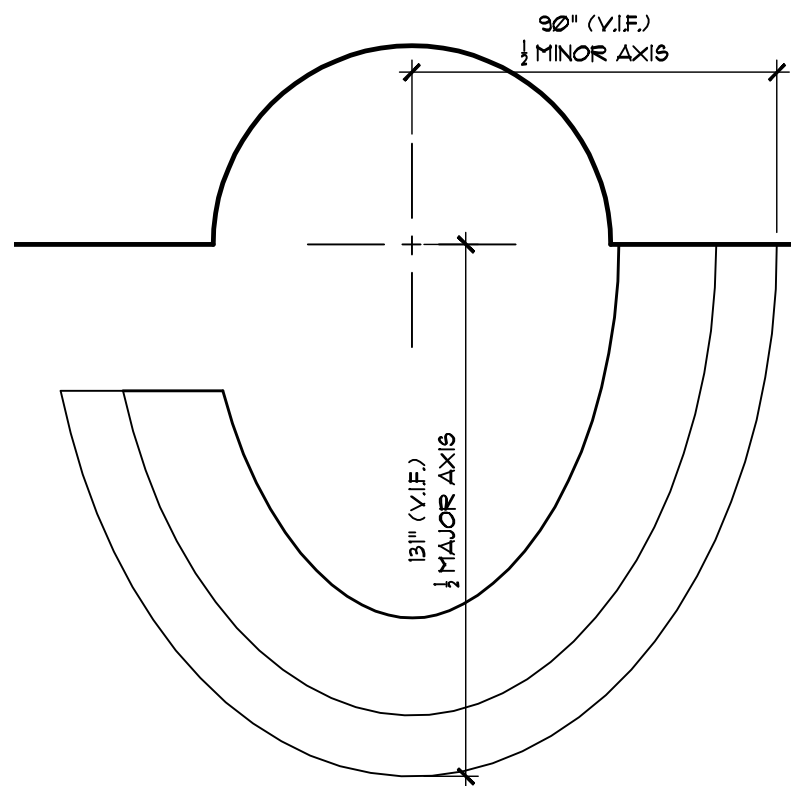


19.01 ELIPSE AXIS DIMENSIONS  
ARCH'T. REF: 1/5.2.4 (SIM.) 1/4" = 1'-0"

1 PLAN @ SECURITY DESK  
19.01 ARCH'T. REF: 1/5.2.4 1/2" = 1'-0"




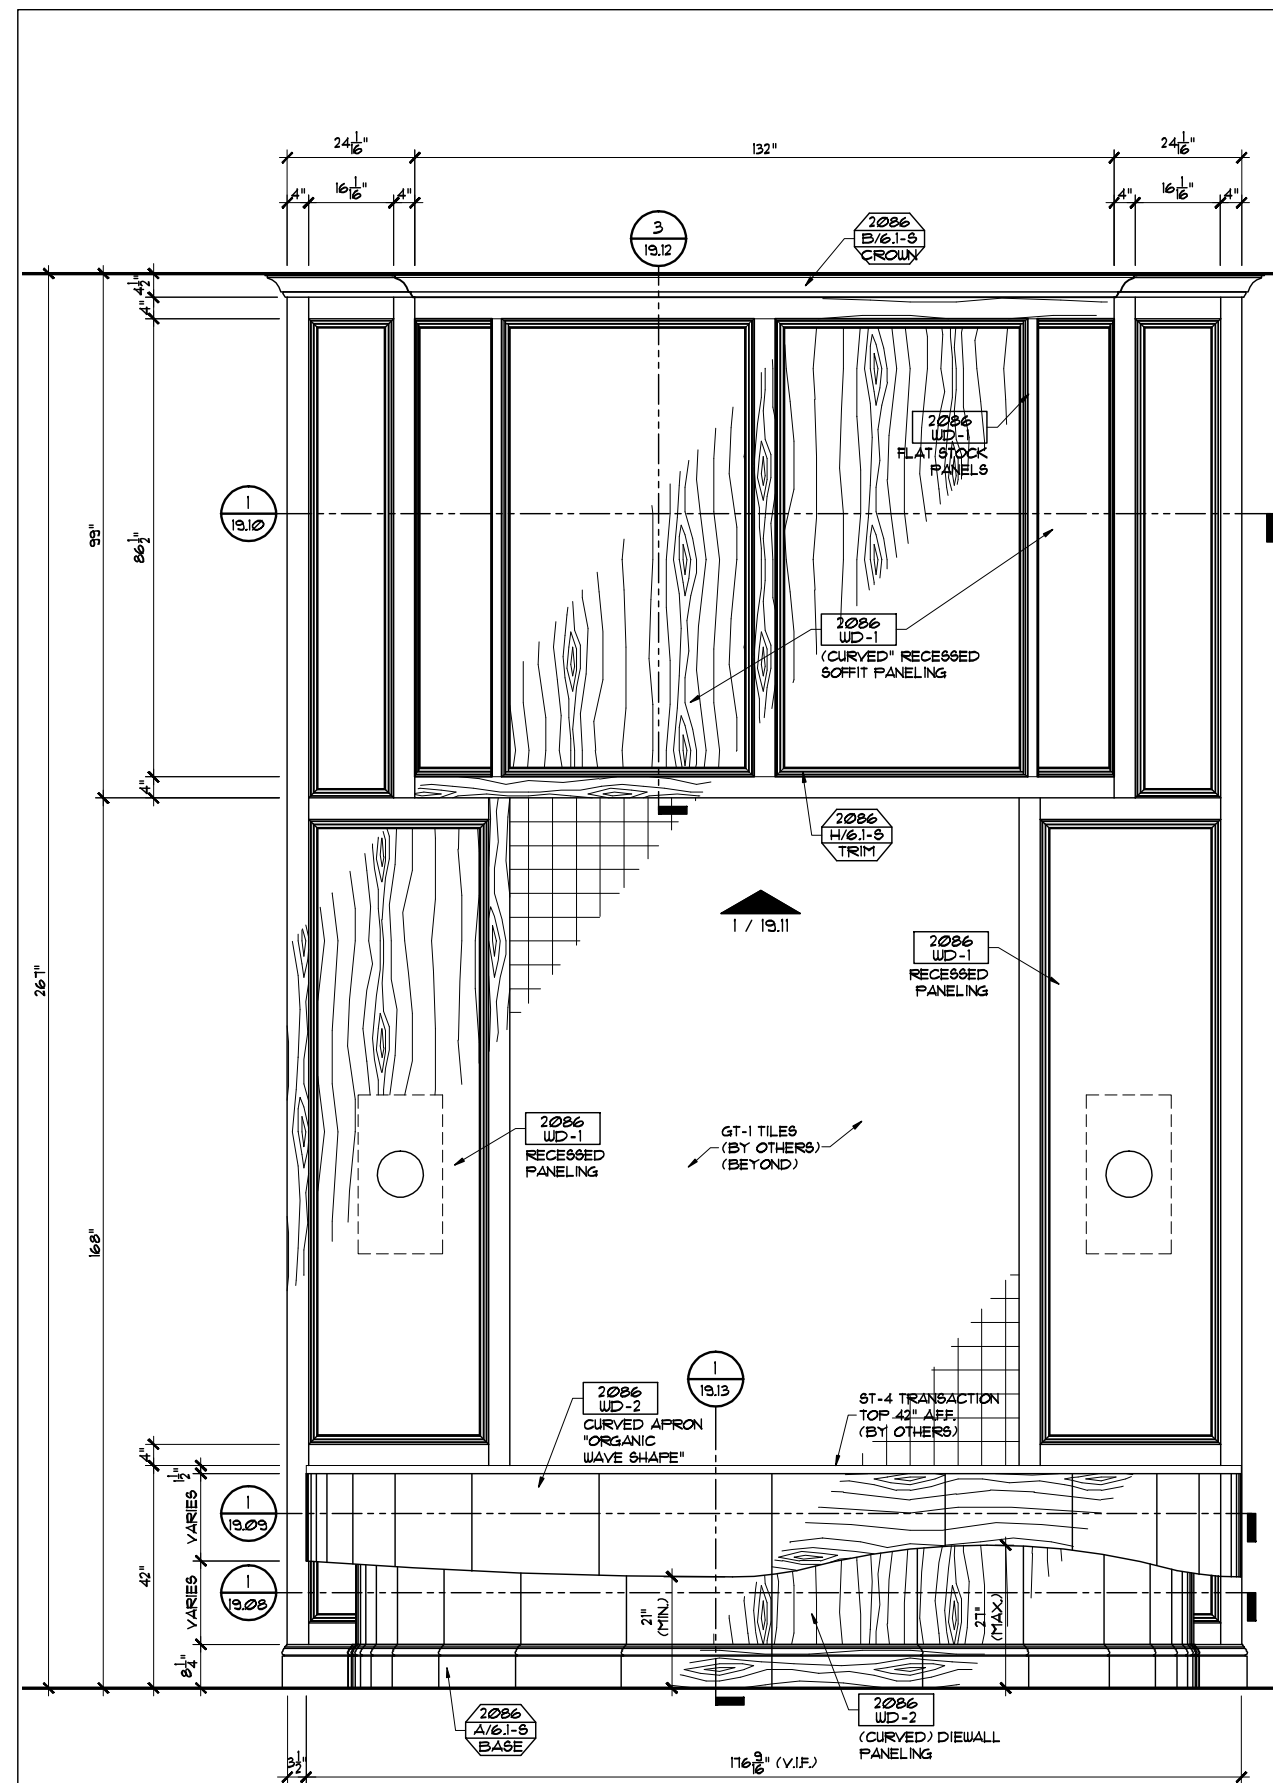


1 ELEV. @ SECURITY DESK  
 19.02 ARCH'T. REF: 1/5.2.4 1/2"=1'-0"

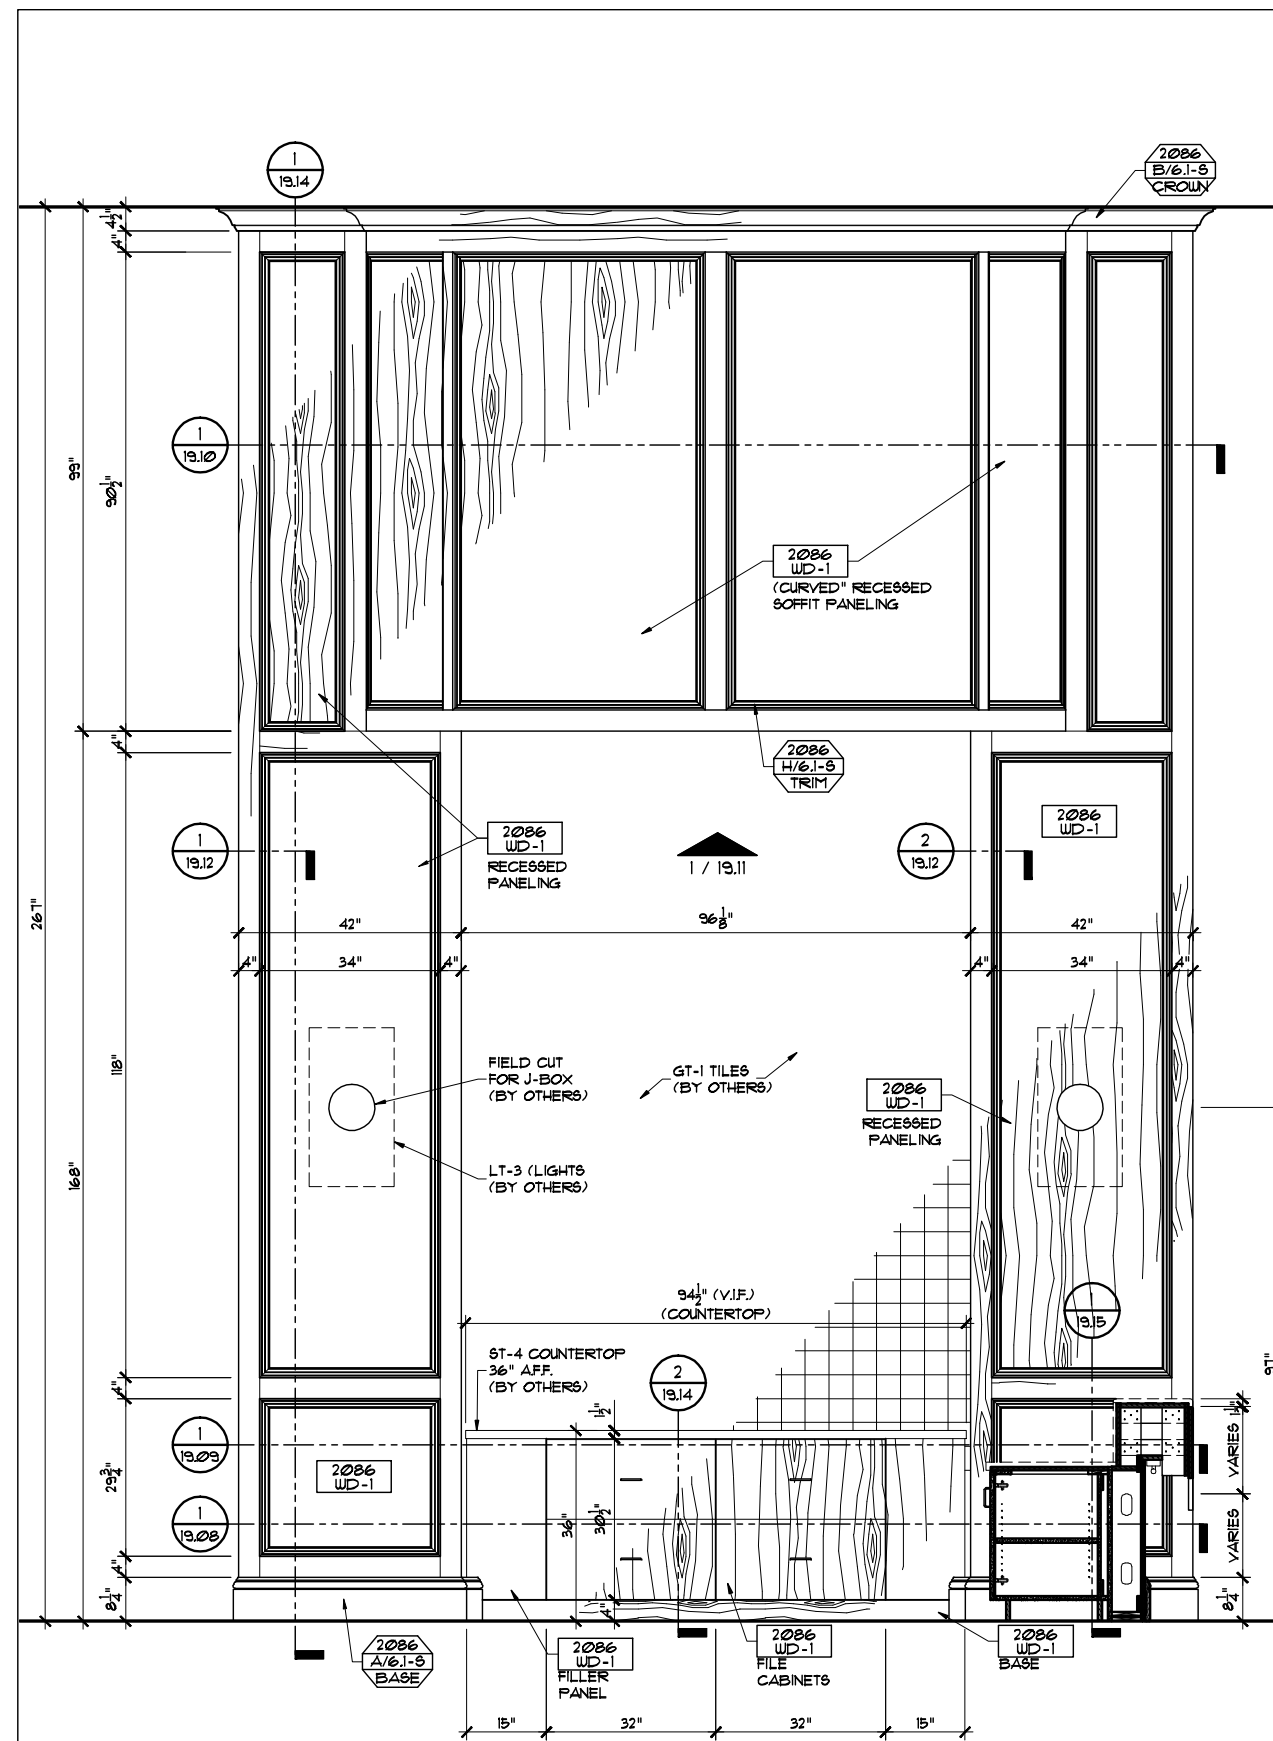



1 ELEV. SECURITY DESK  
 19.03 ARCH'T. REF: NONE 1/2"=1'-0"

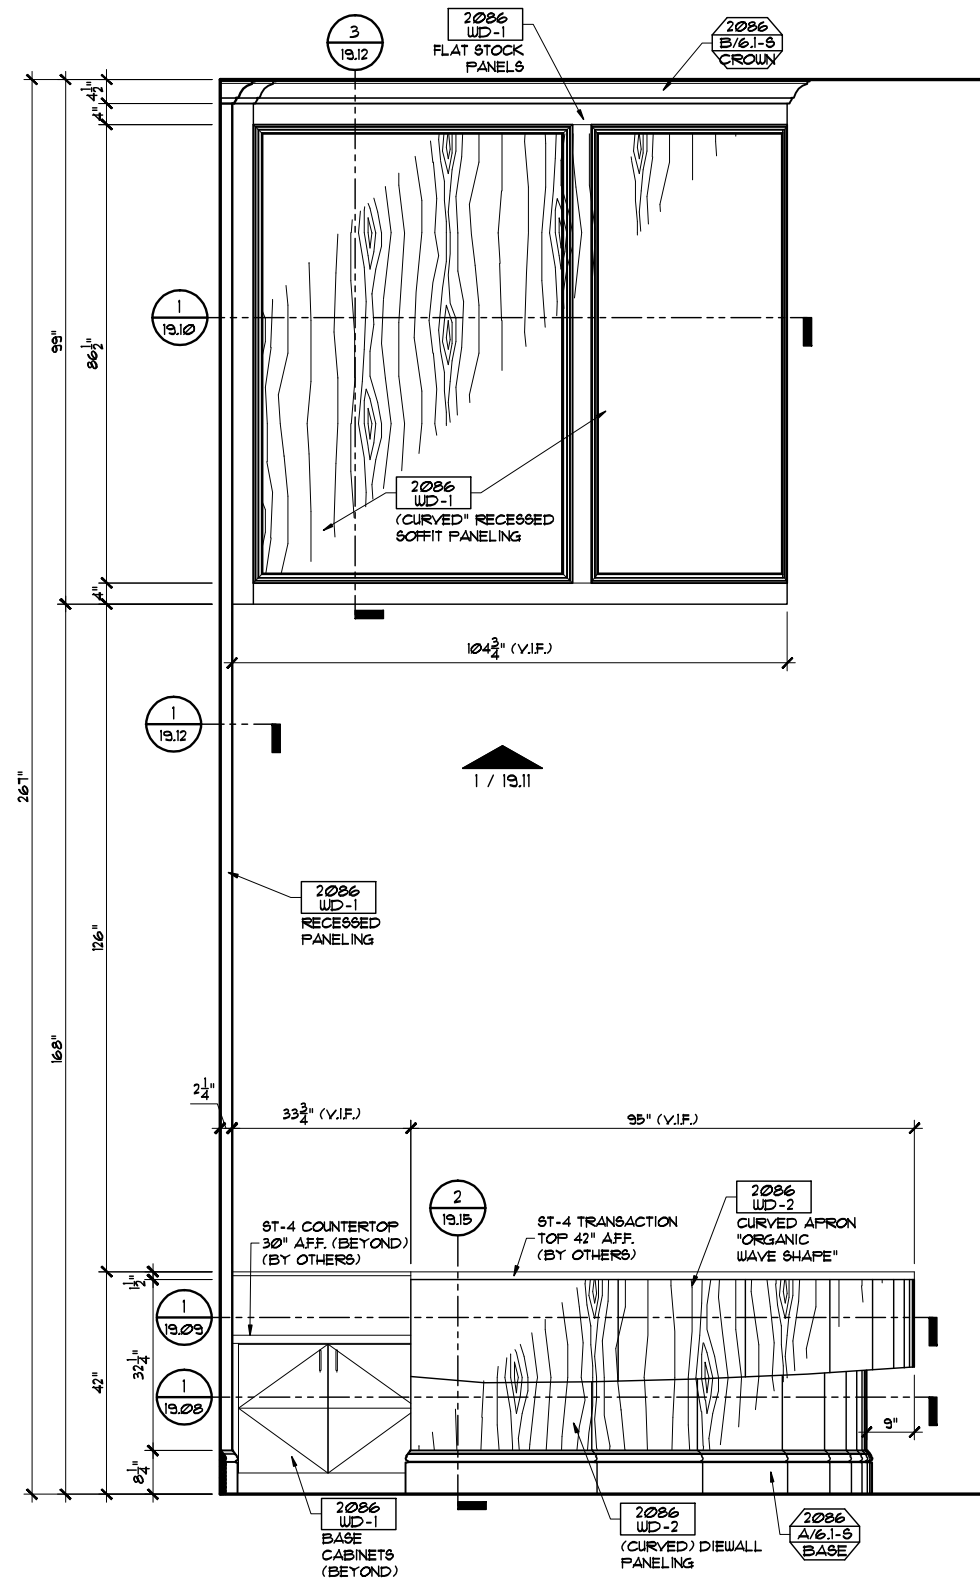


1 ELEV. @ SECURITY DESK  
 19.04 ARCH'T. REF: NONE 1/2"=1'-0"

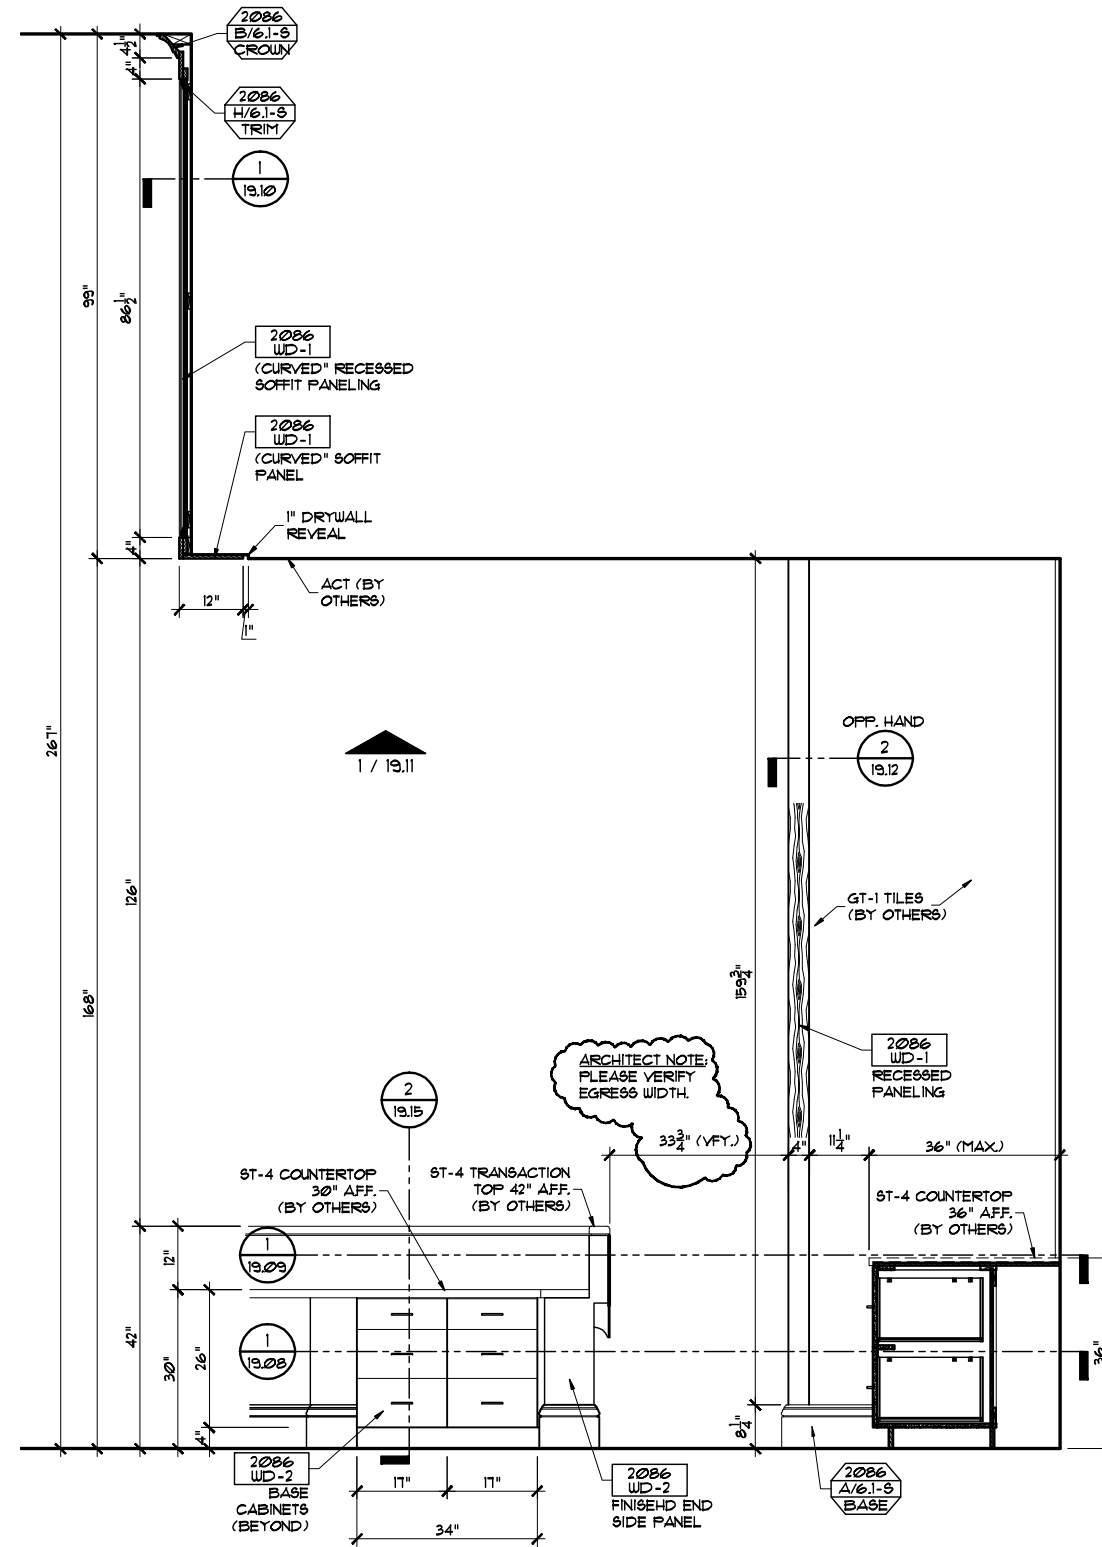


1 ELEV. @ SECURITY DESK  
 19.05 ARCH'T. REF: NONE 1/2" = 1'-0"

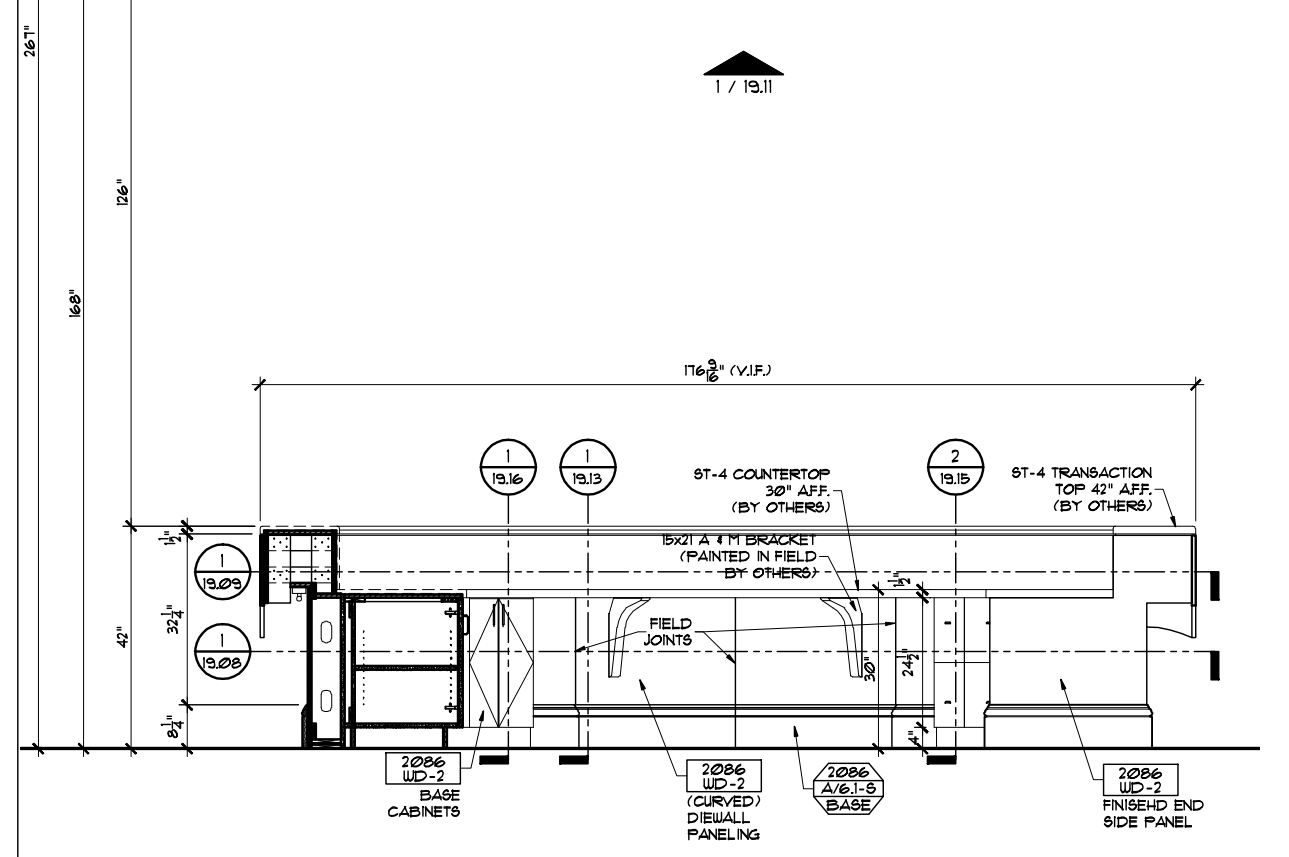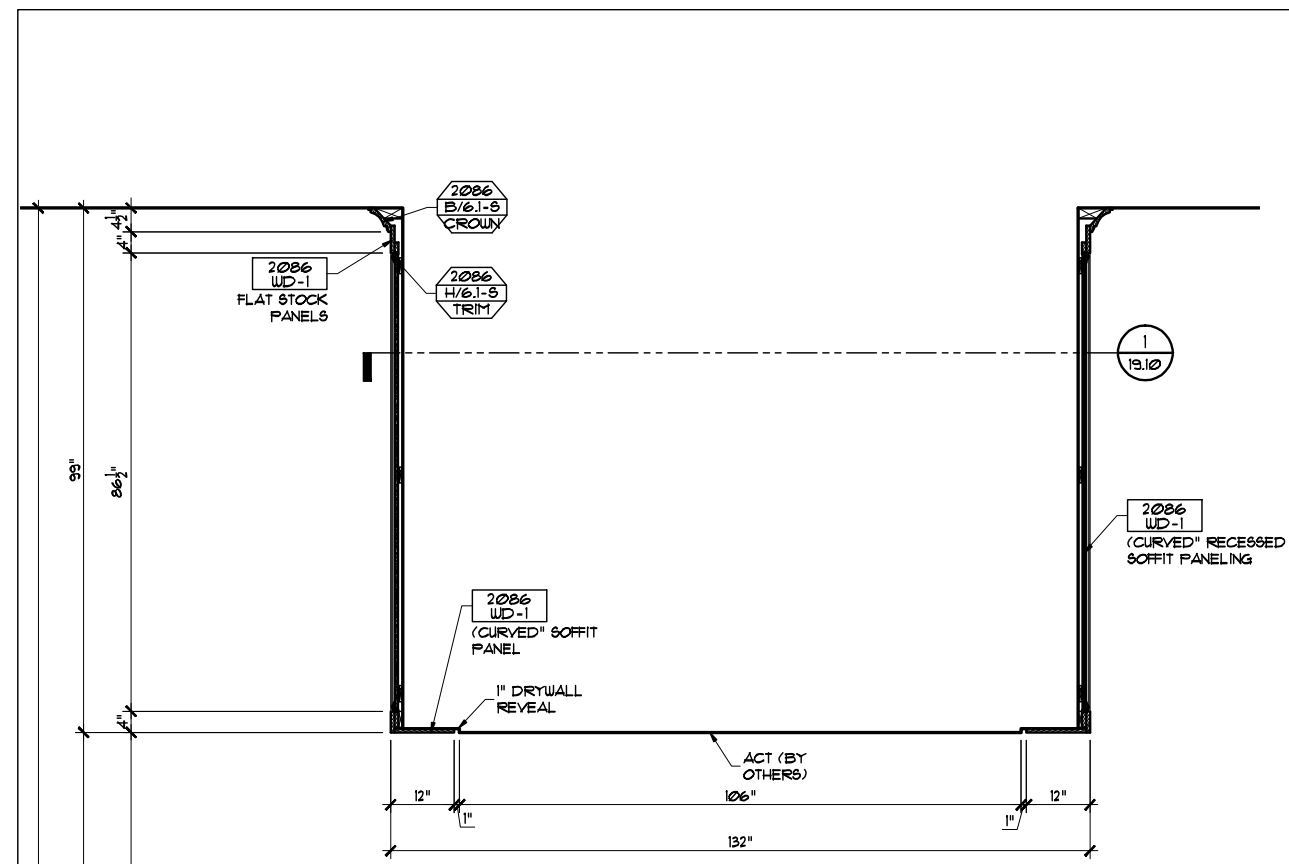


1 ELEV. @ SECURITY DESK  
 19.06 ARCH'T. REF: NONE 1/2"=1'-0"

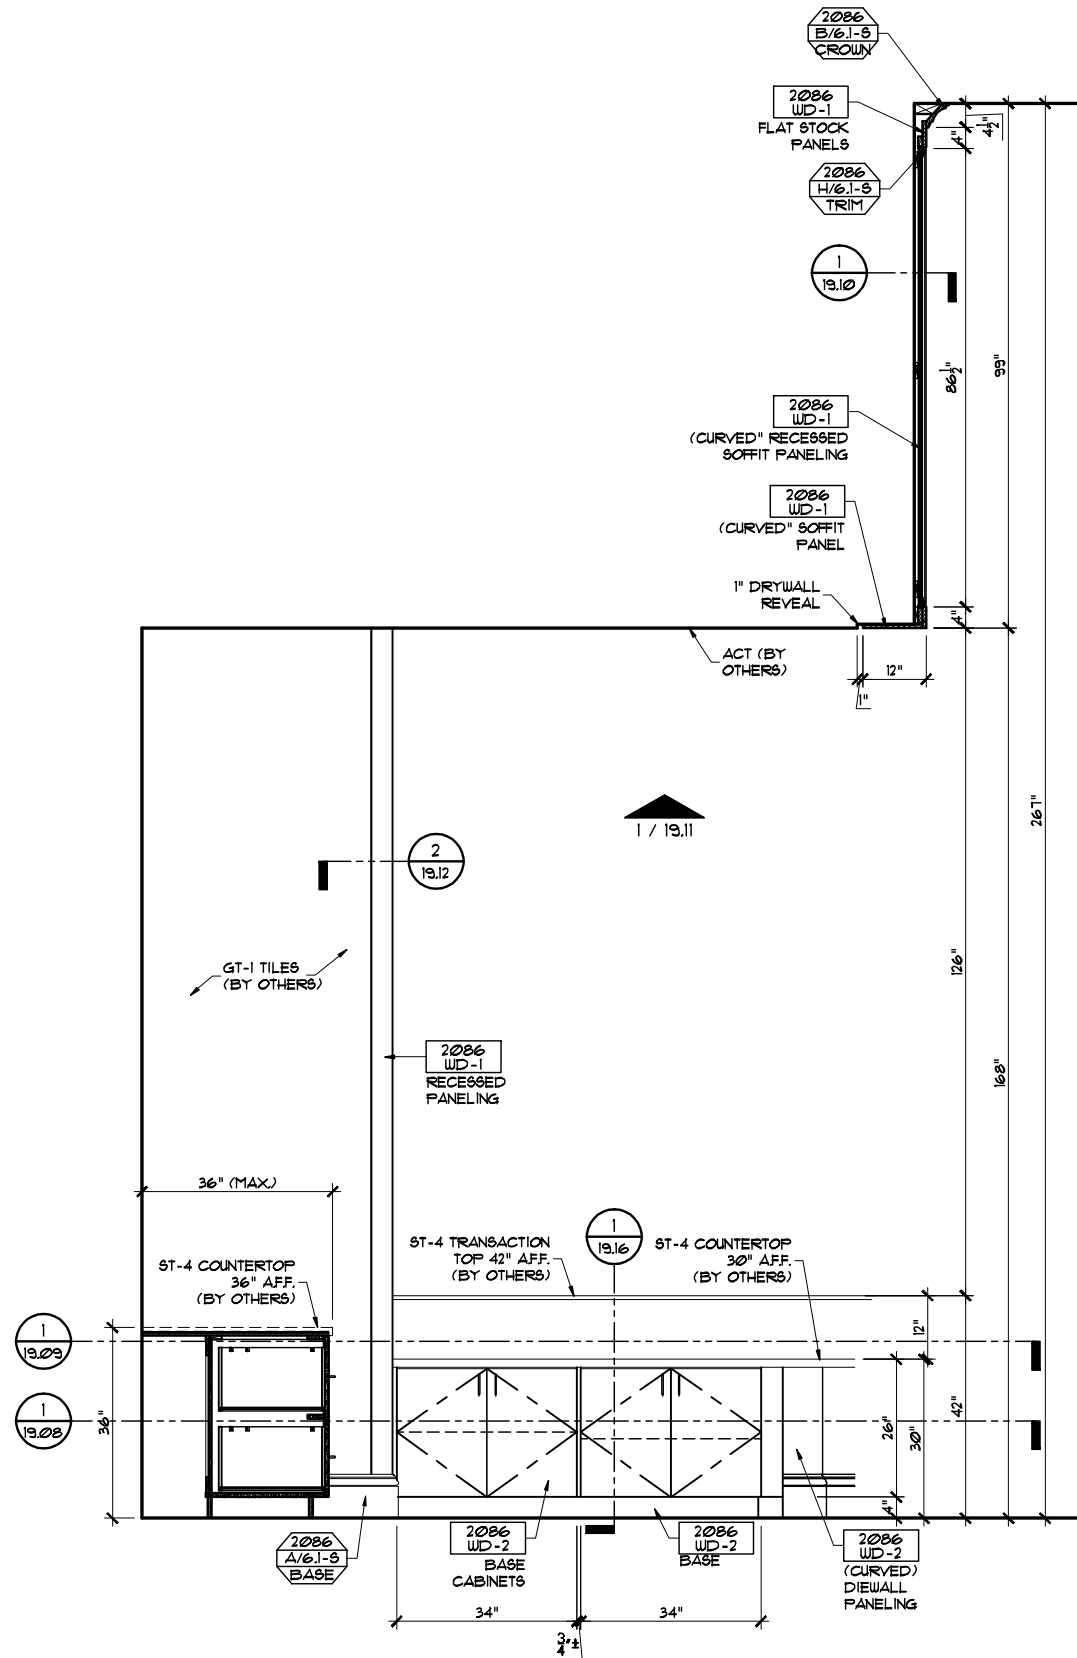

1 ELEV. @ SECURITY DESK  
 19.07 ARCH'T. REF: NONE 1/2"=1'-0"

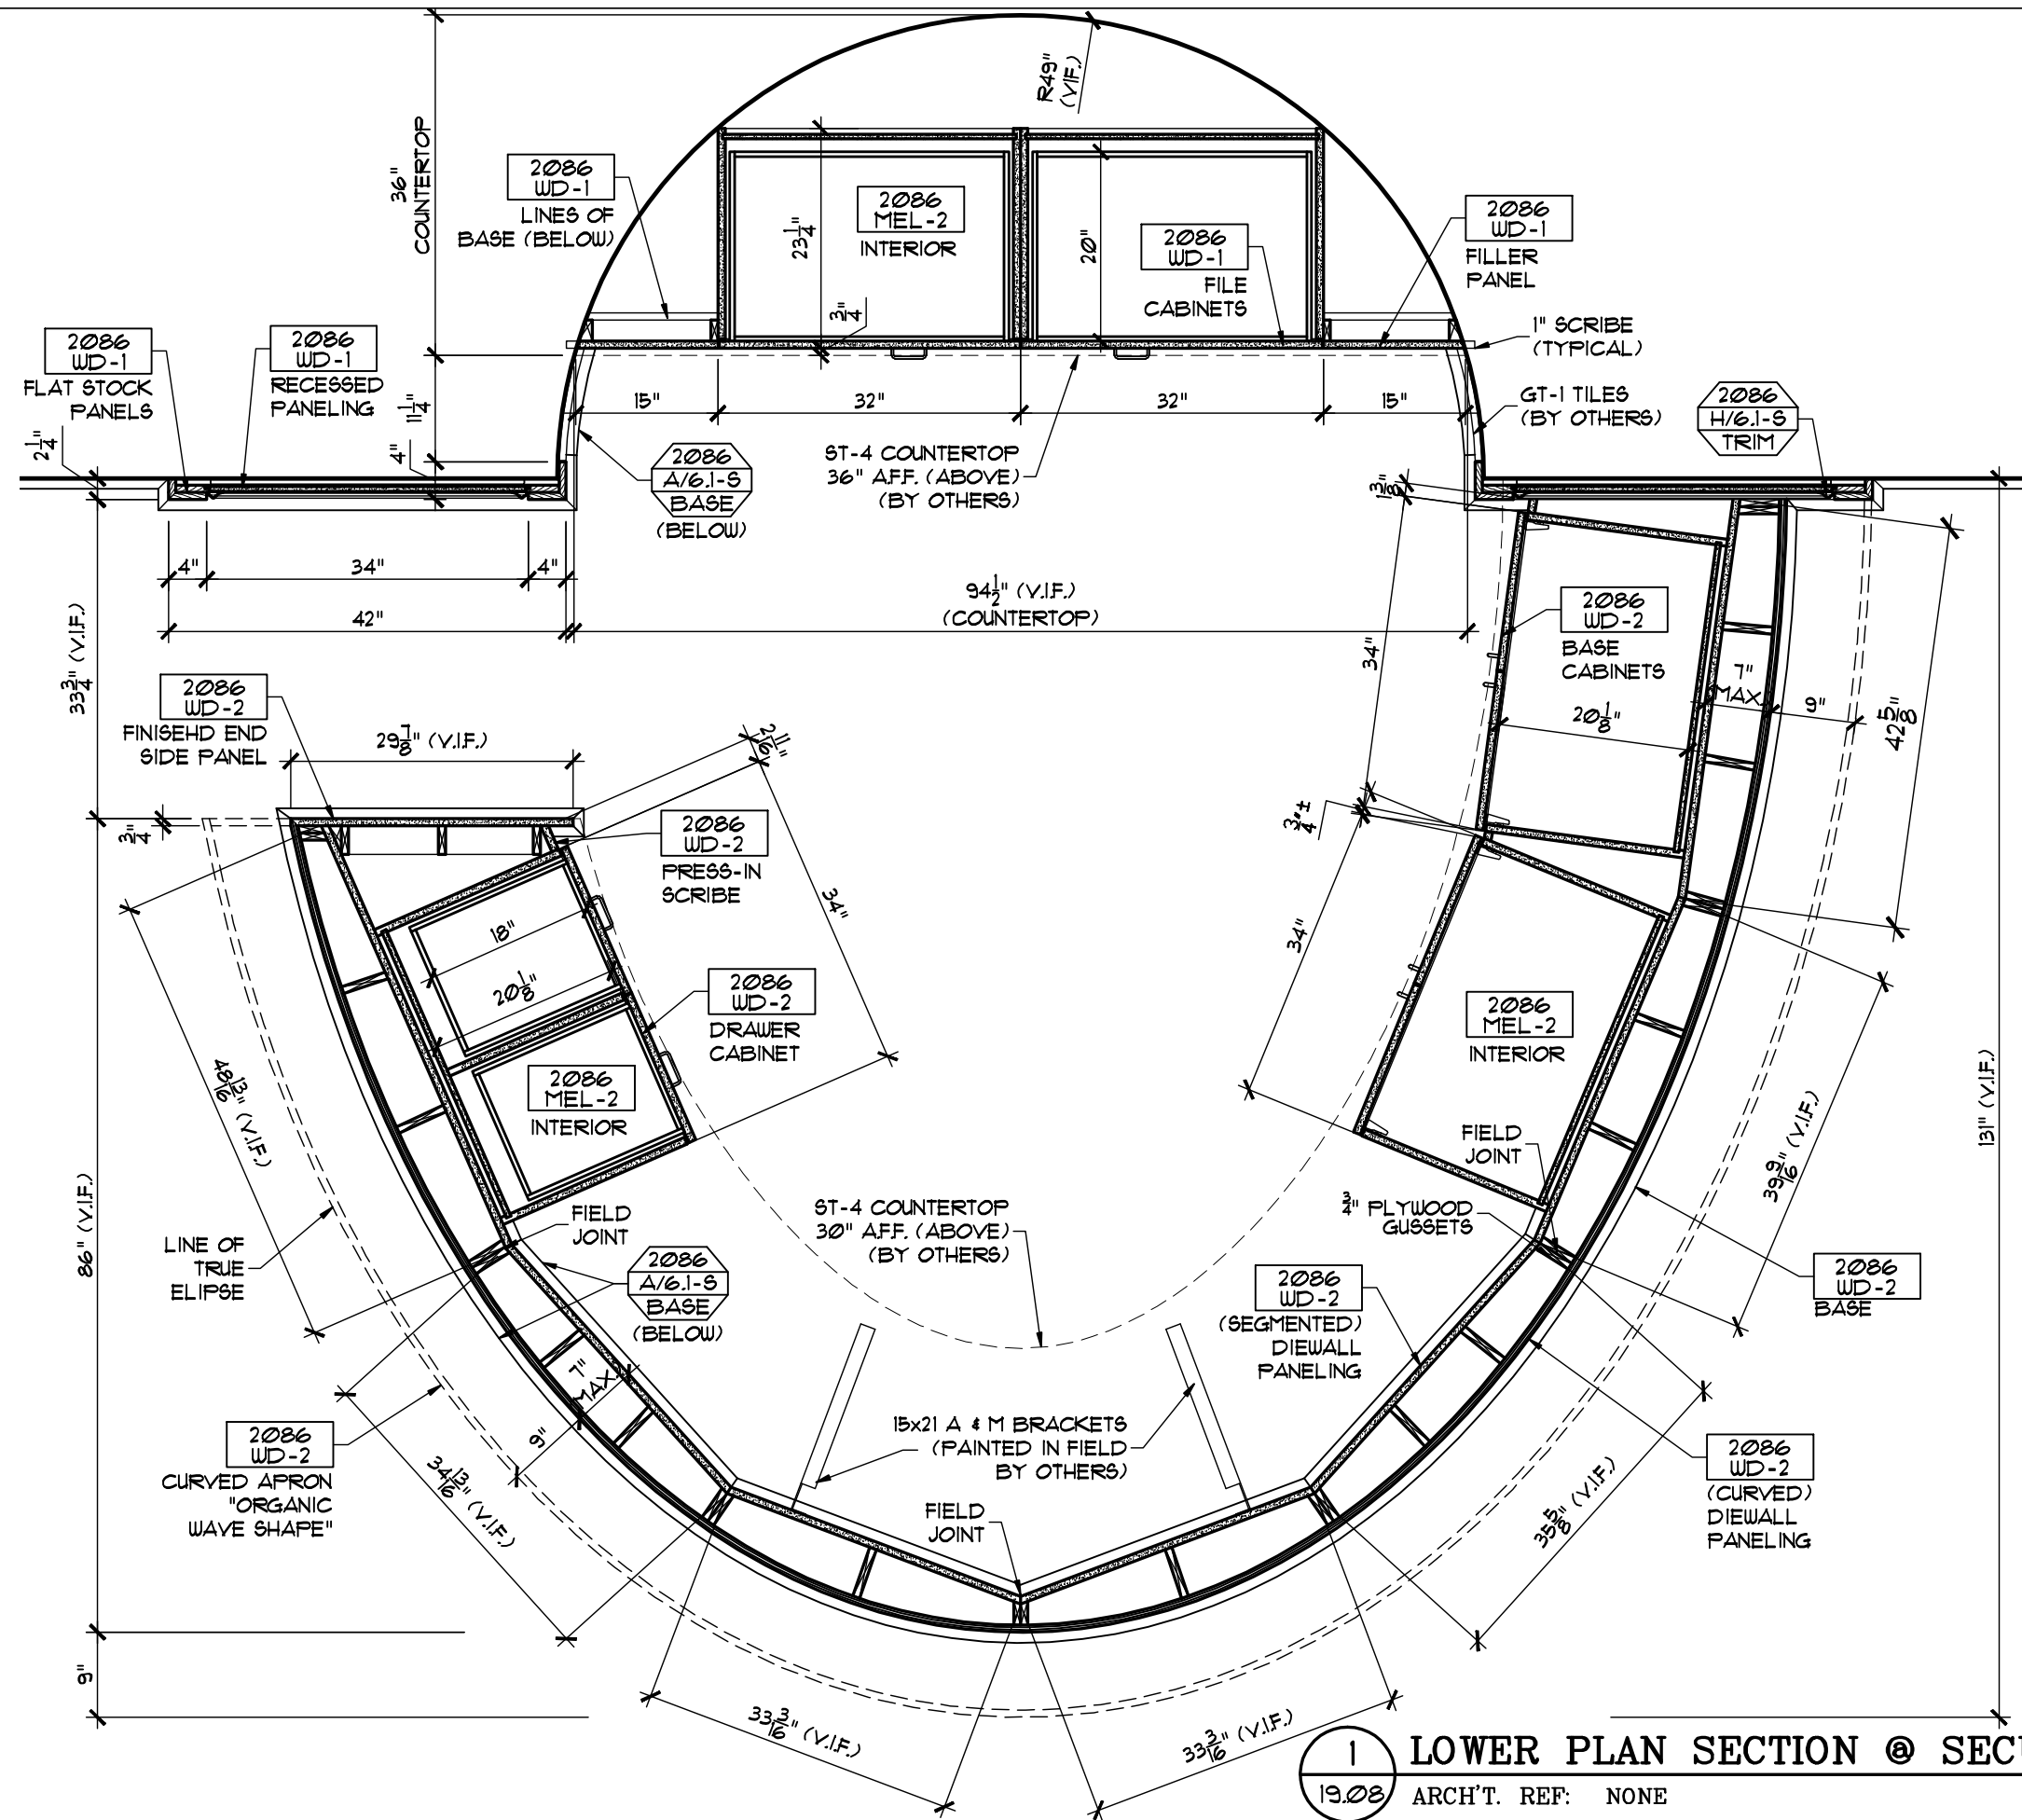


1 LOWER PLAN SECTION @ SECURITY DESK  
 19.08 ARCH'T. REF: NONE  
 5/8" = 1'-0"

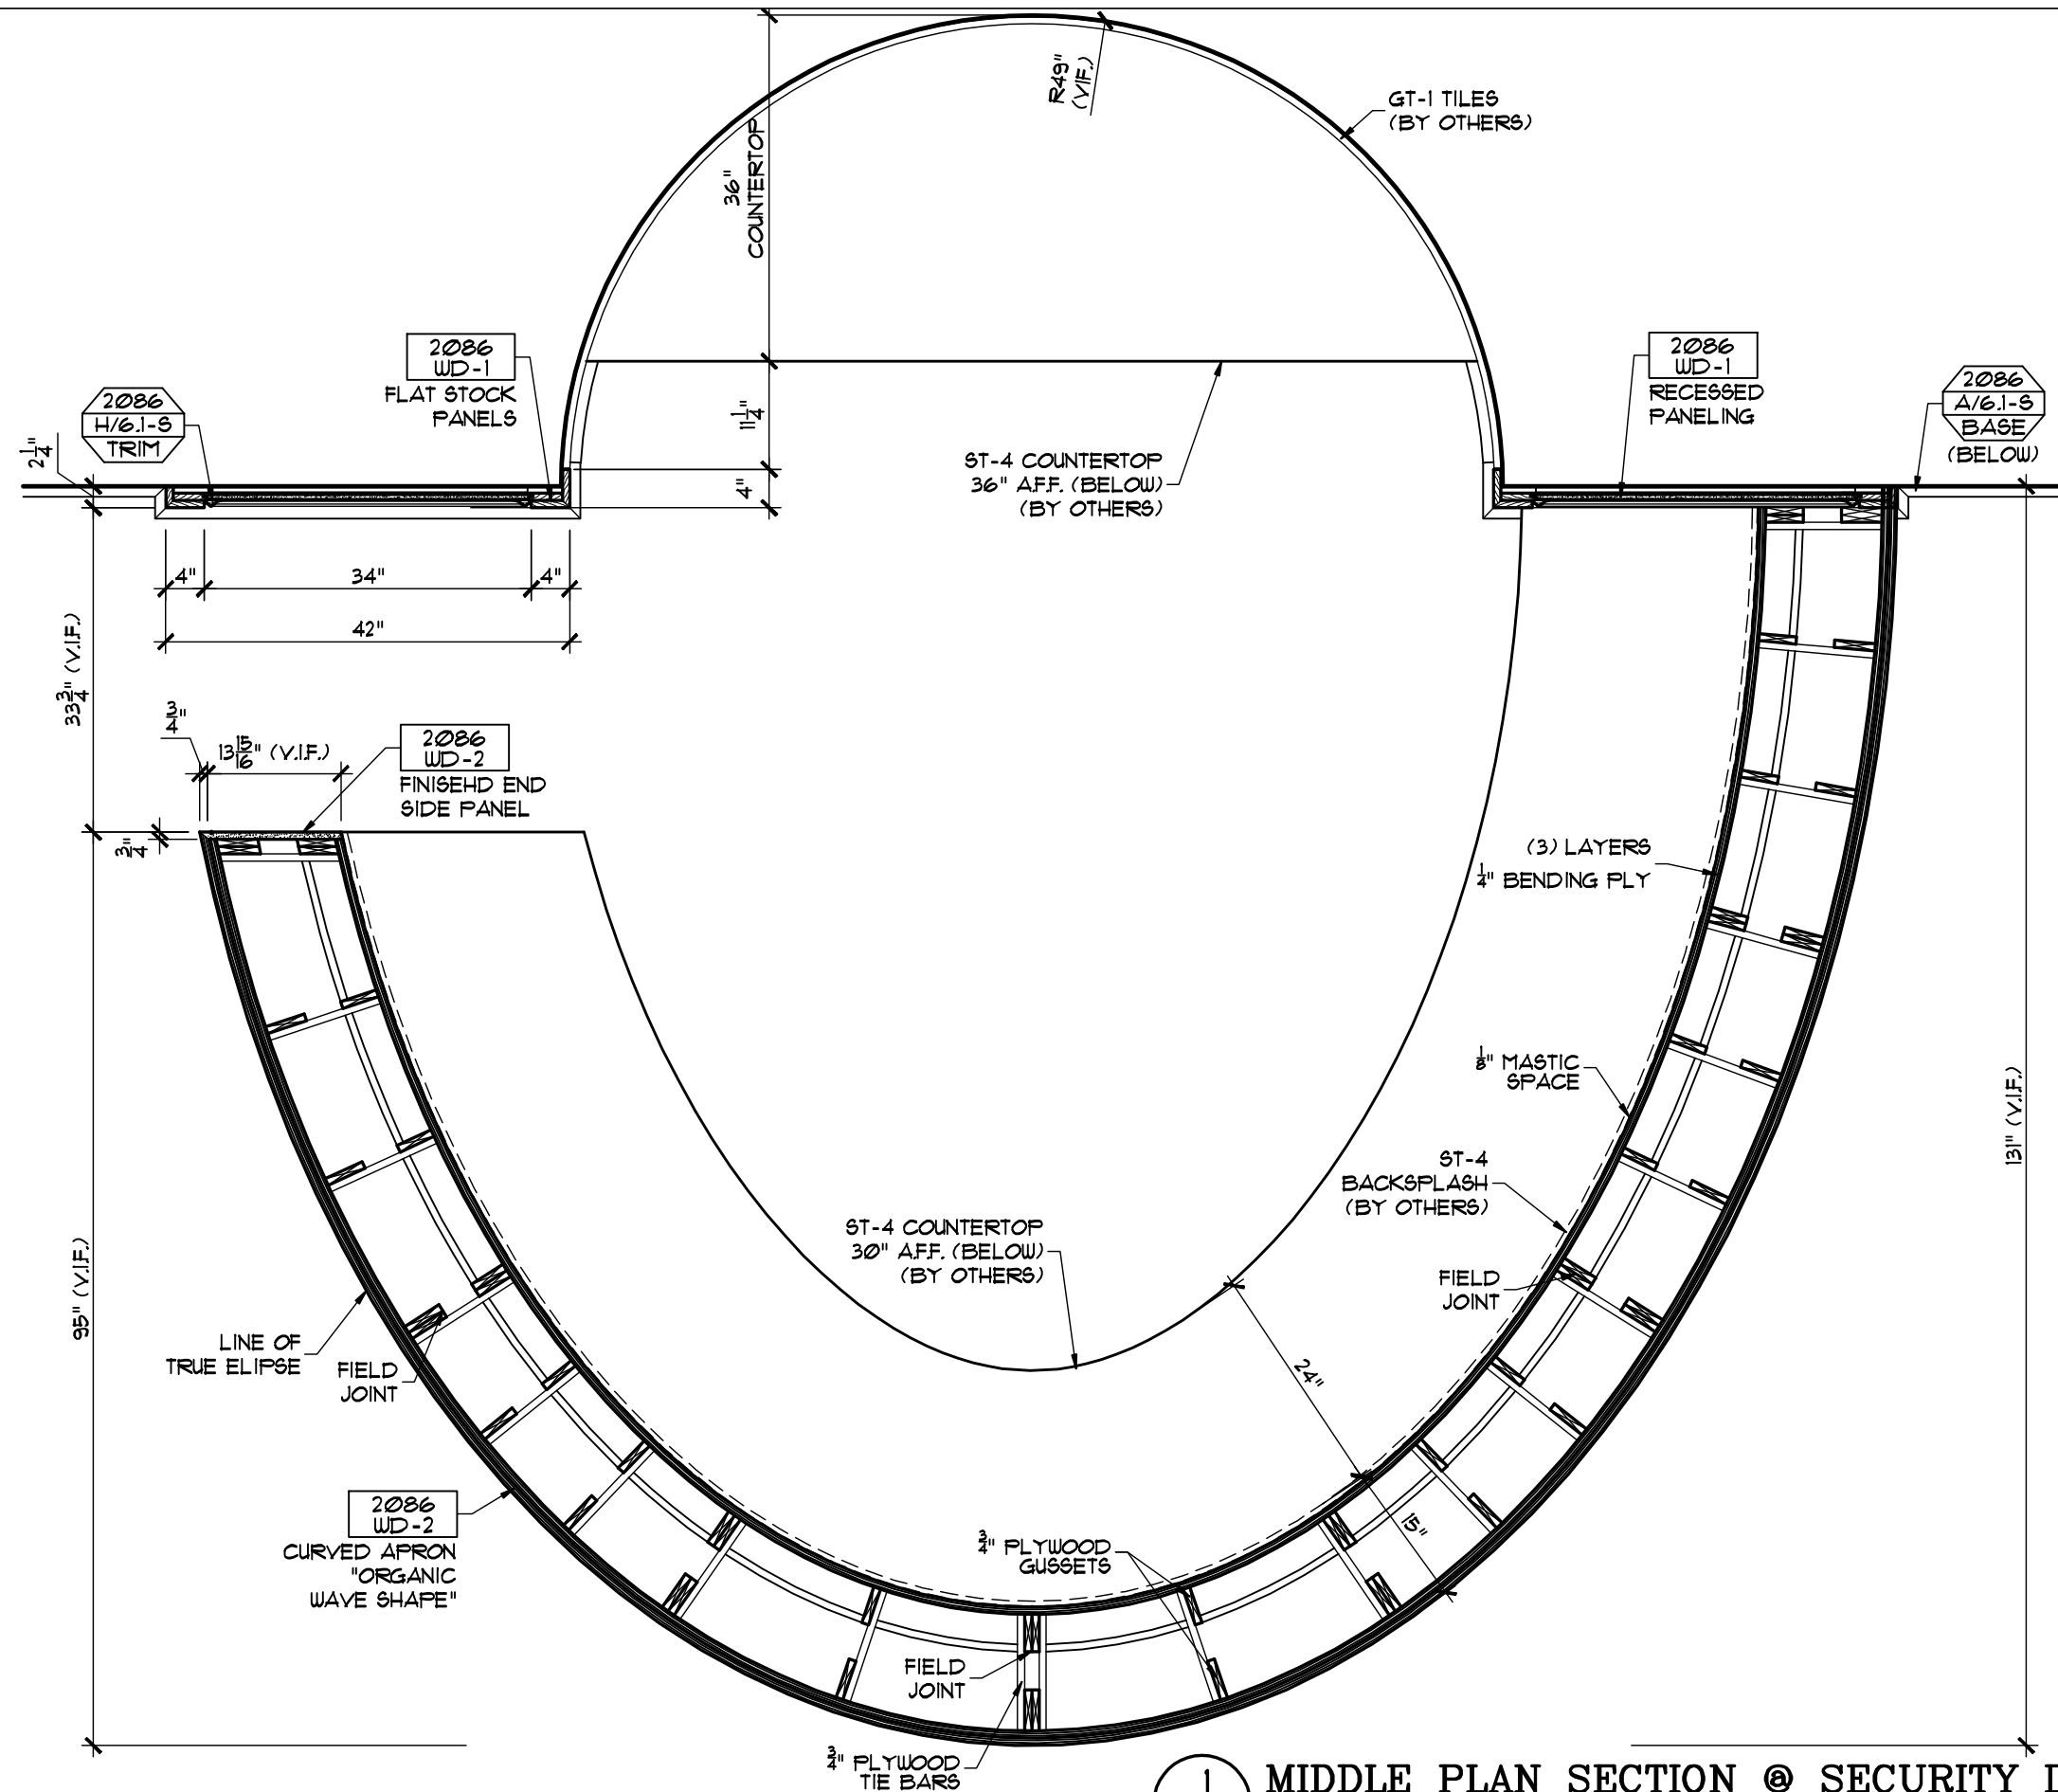


1 MIDDLE PLAN SECTION @ SECURITY DESK  
 19.09 ARCH'T. REF: NONE  
 5/8" = 1'-0"




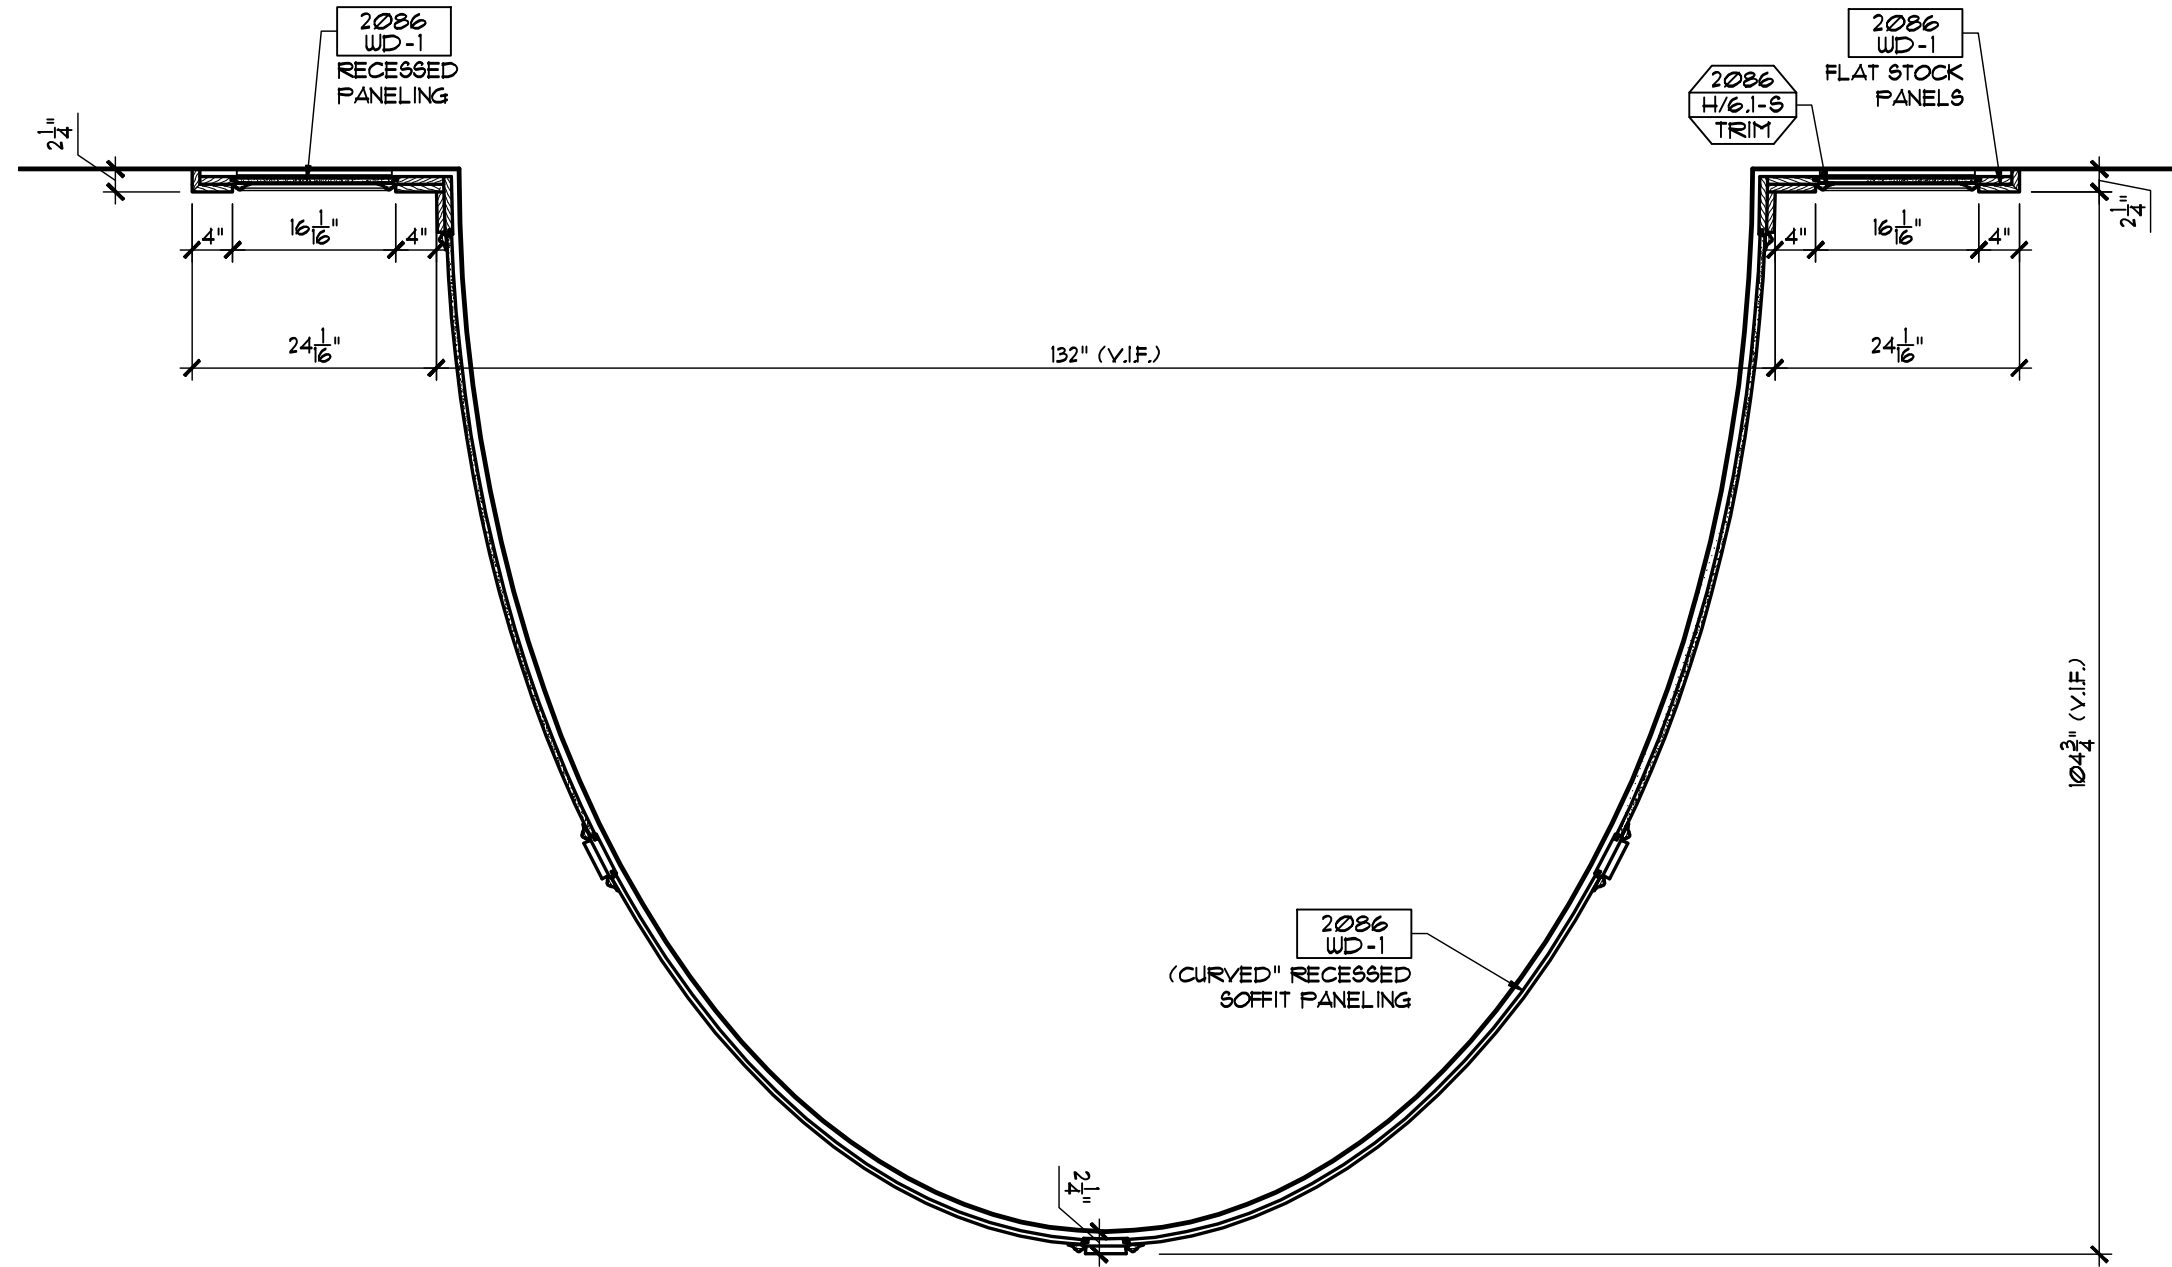


1 UPPER PLAN SECTION @ SECURITY DESK  
 19.10 ARCH'T. REF: NONE 5/8" = 1'-0"

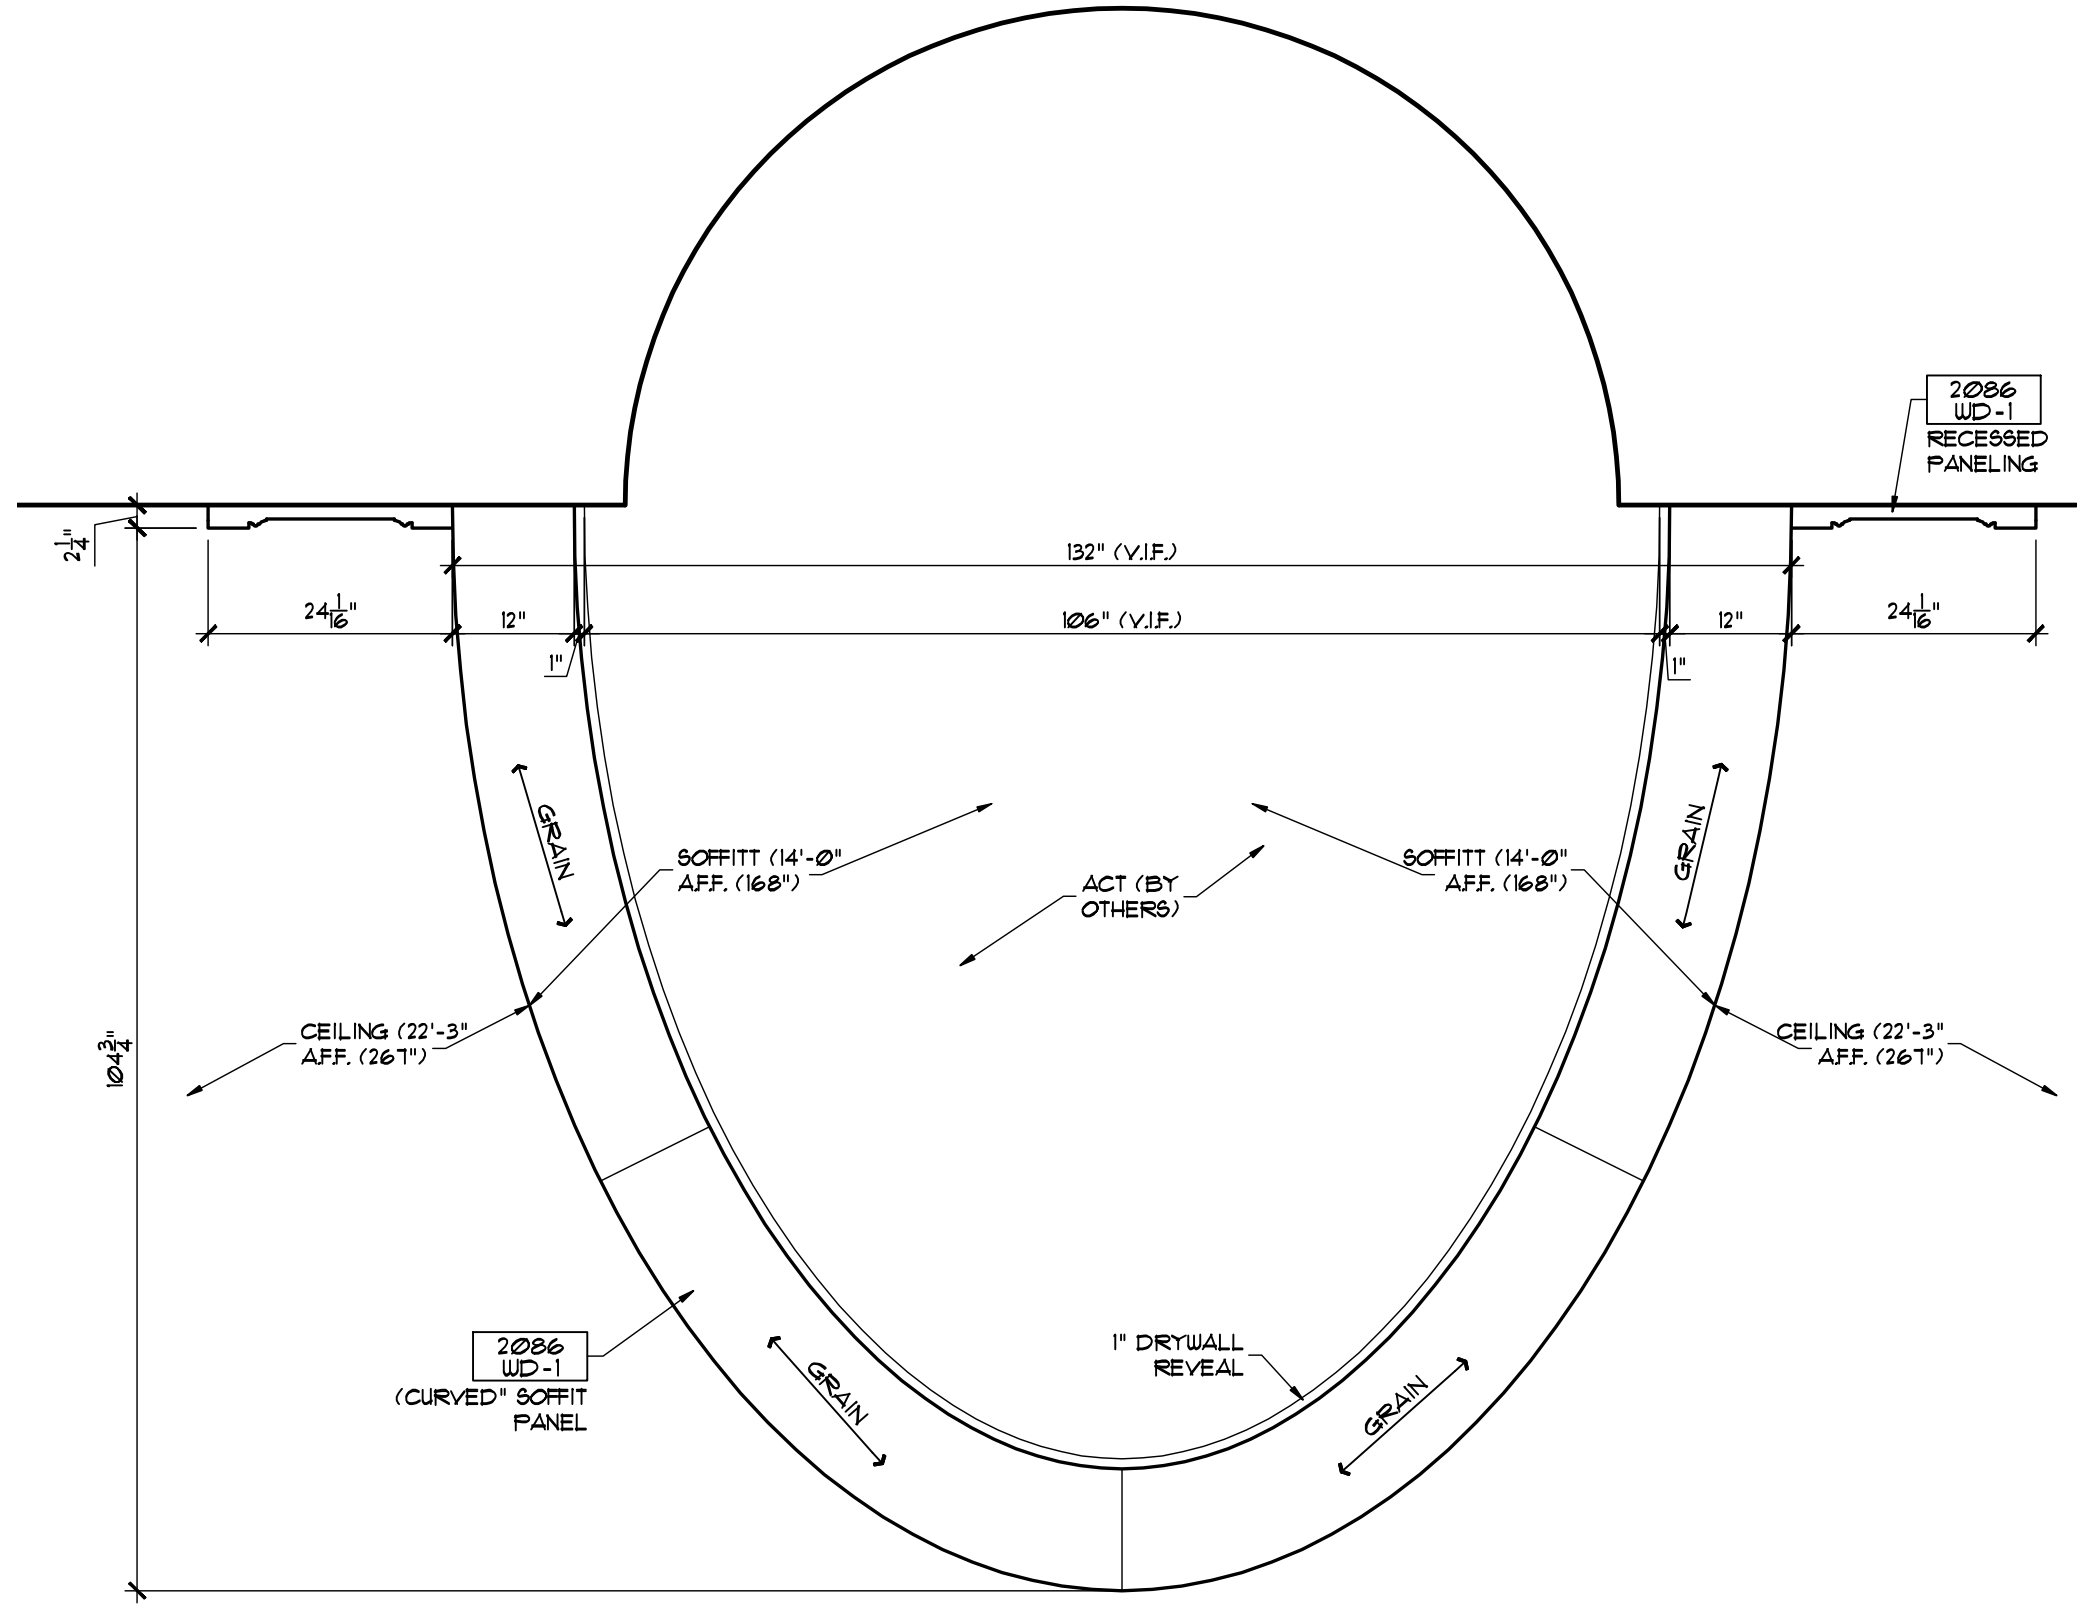


1 REFLECTED CEILING PLAN @ SECURITY DESK  
 19.11 ARCH'T. REF: 3.2 5/8" = 1'-0"

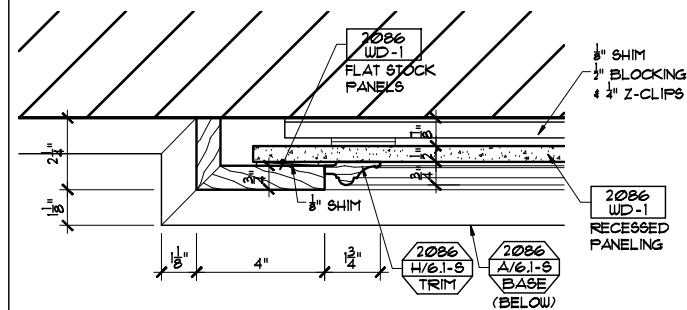


**1 DETAIL**  
 19.12 ARCH'T. REF: NONE 3"=1'-0"

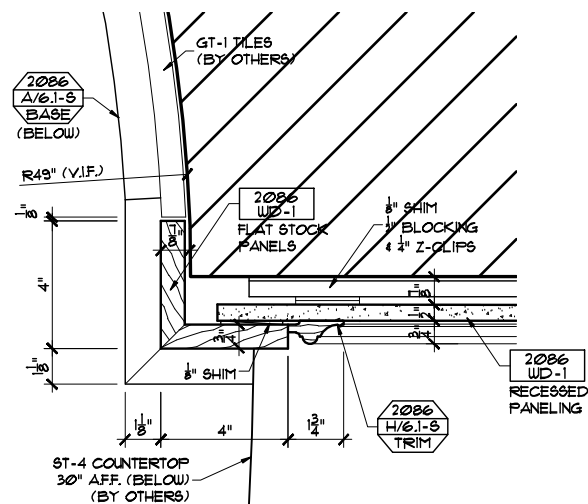


**2 DETAIL**  
 19.12 ARCH'T. REF: NONE 3"=1'-0"

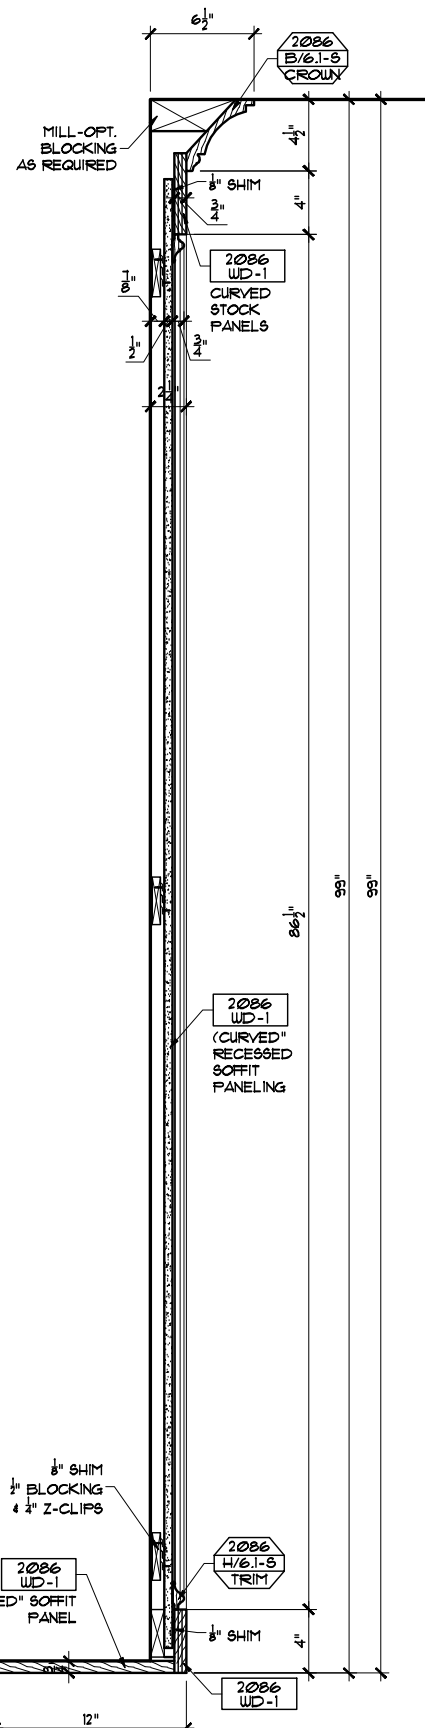

**3 SECTION**  
 19.12 ARCH'T. REF: NONE 1-1/2"=1'-0"

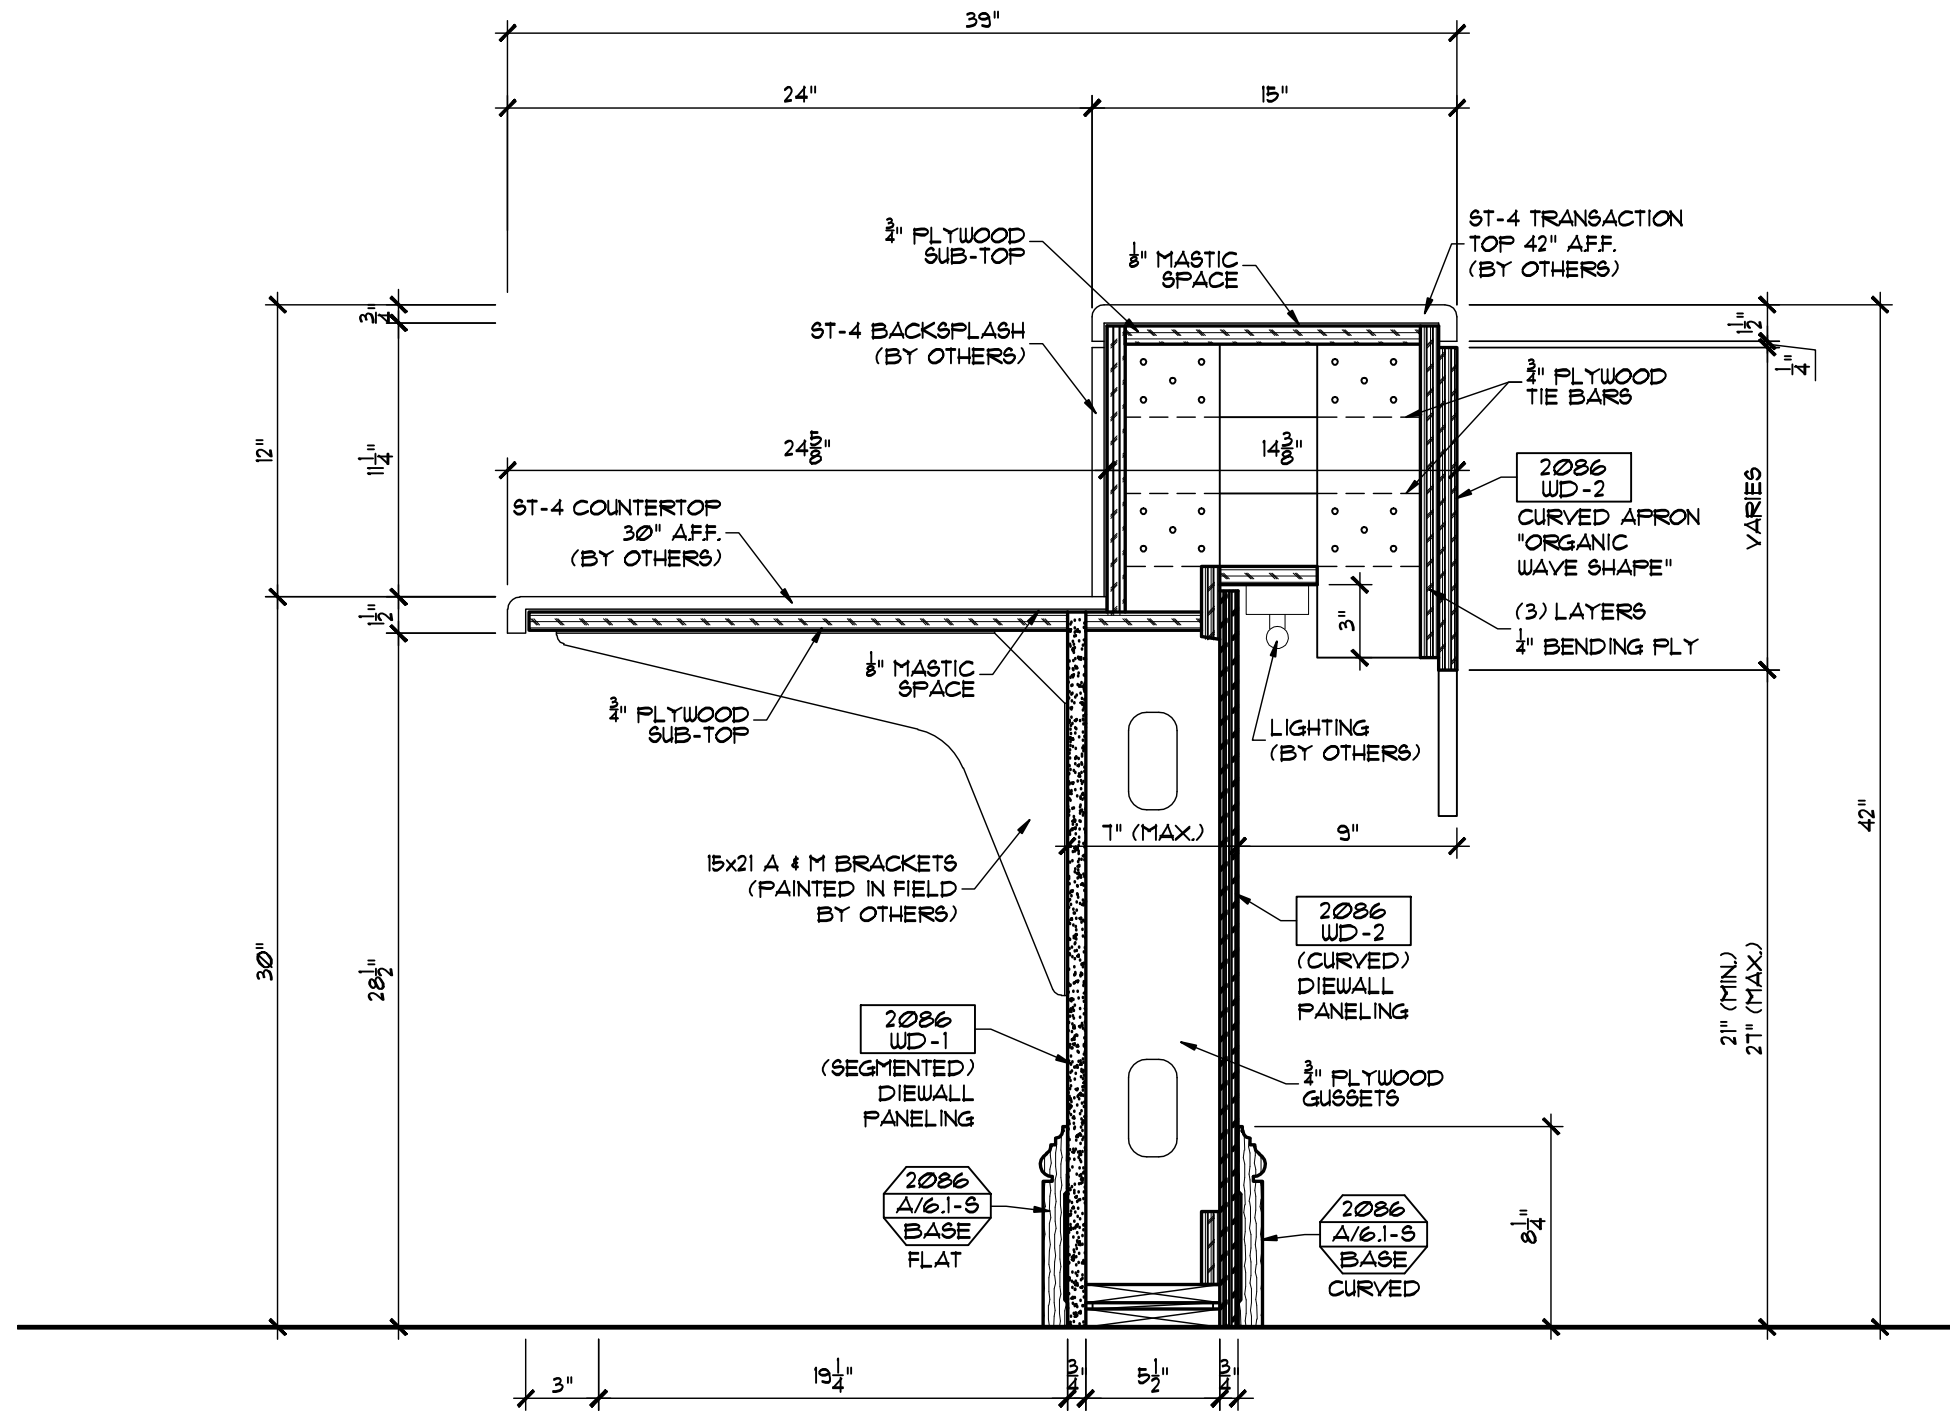


1 SECTION  
 19.13 ARCH'T. REF: 1-1/2" = 1'-0"  
 3/6.3 (SIM.)

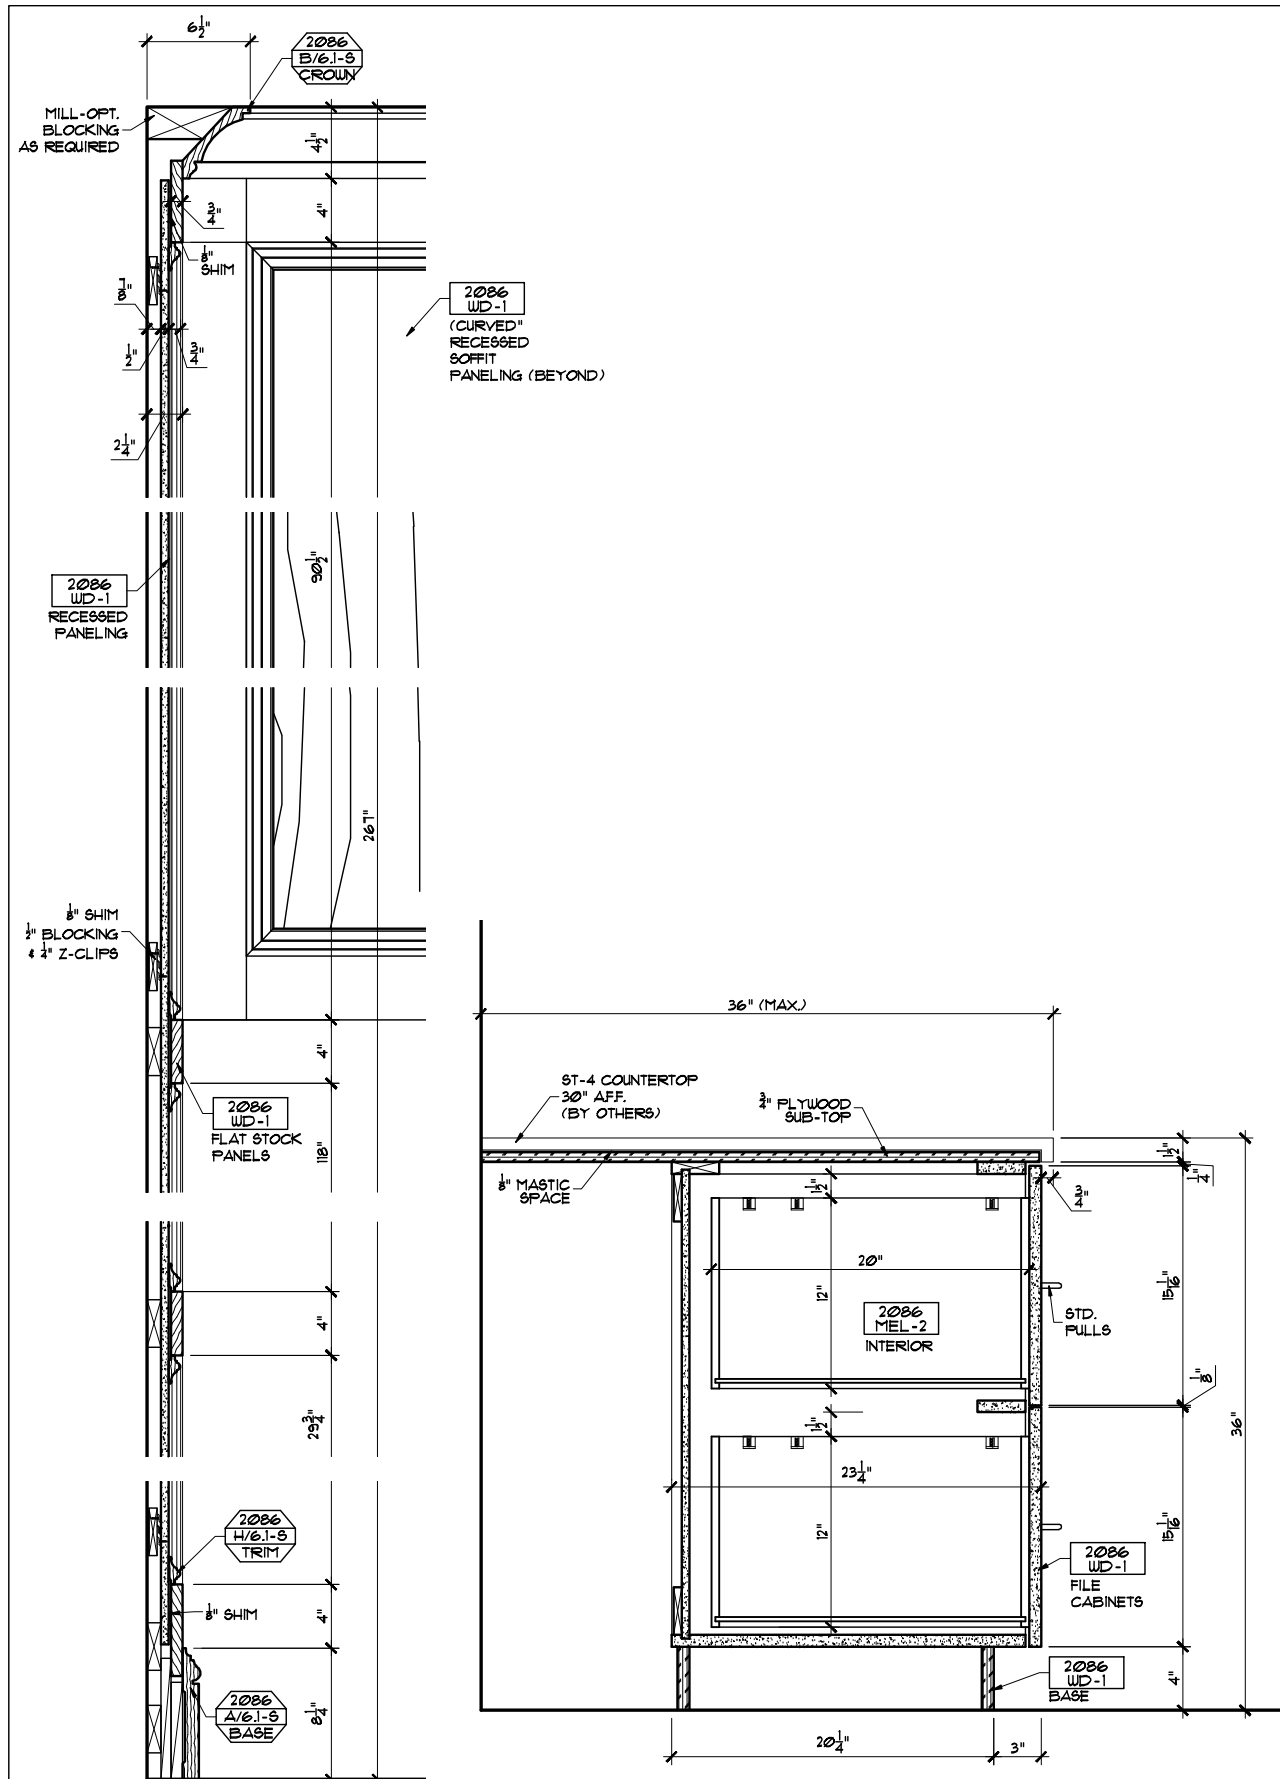


**1 SECTION**  
 19.14 ARCH'T. REF. NONE 1-1/2"=1'-0"


**2 SECTION**  
 19.14 ARCH'T. REF. NONE 1-1/2"=1'-0"

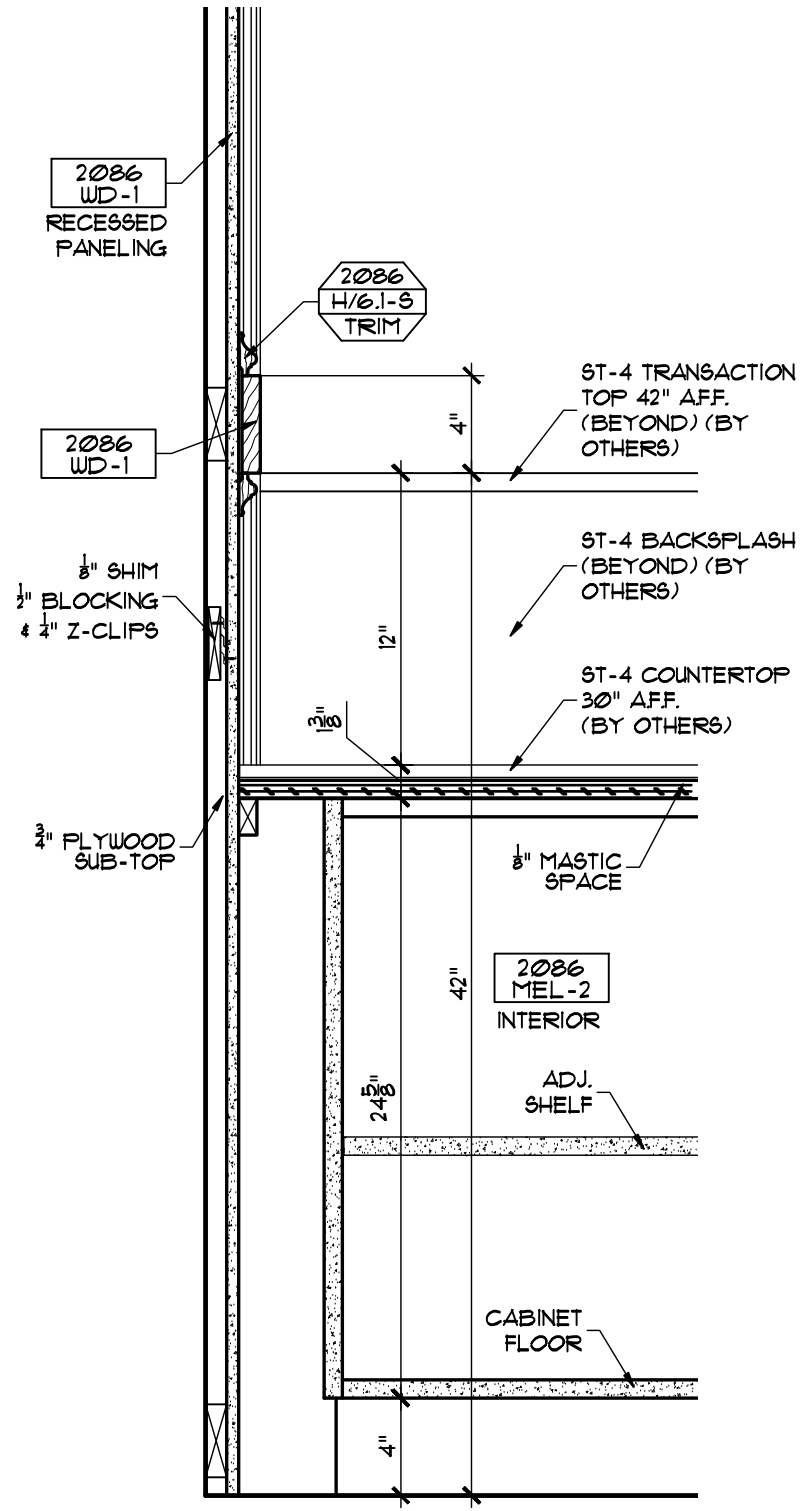

**1 SECTION**  
 19.15 ARCH'T. REF: 1-1/2" = 1'-0"  
 NONE

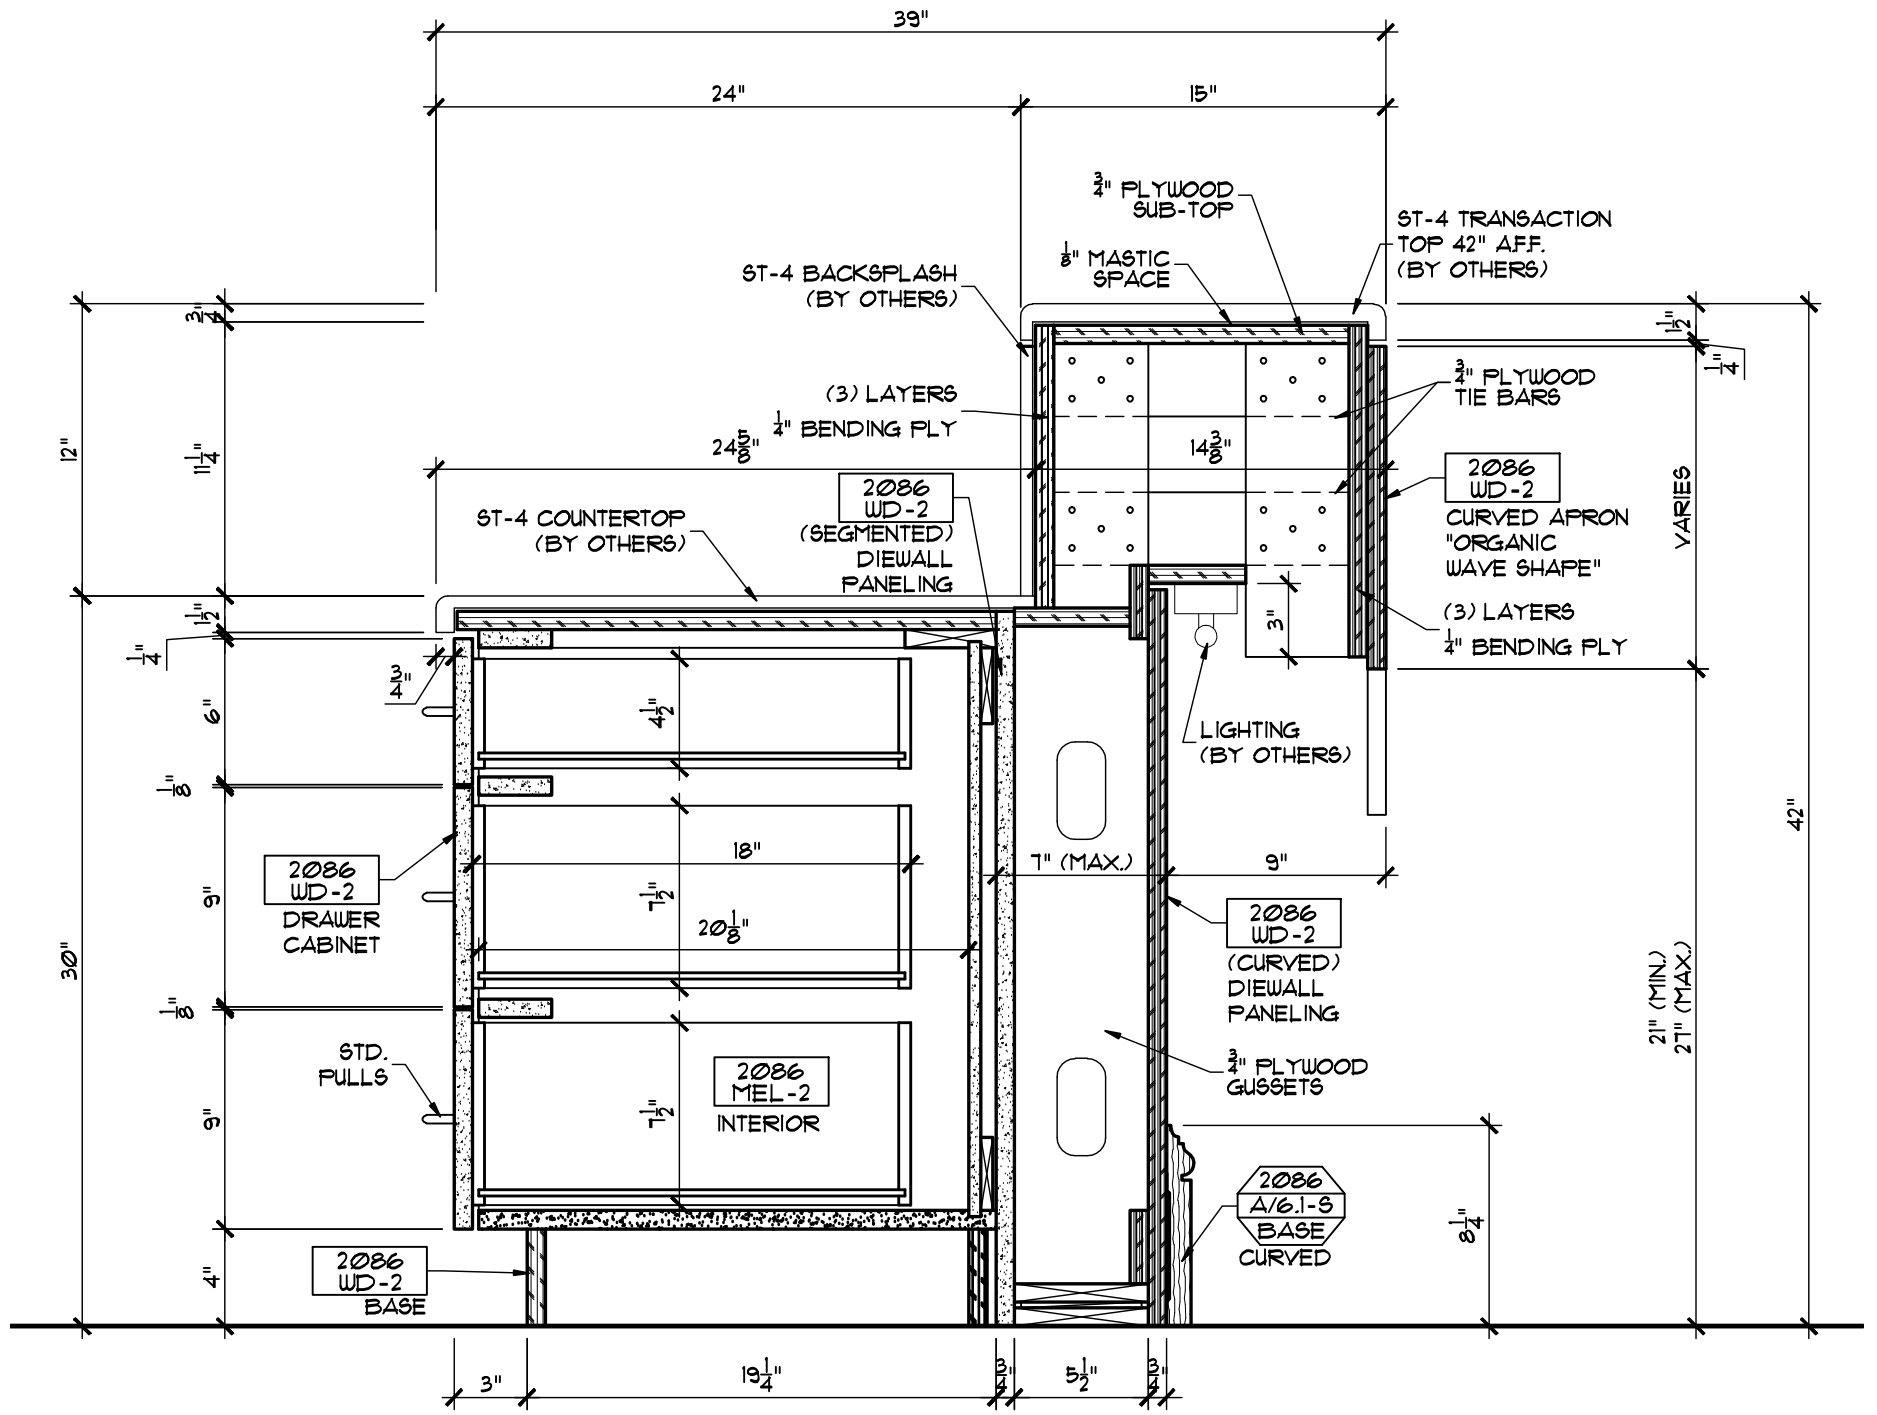

**2 SECTION**  
 19.15 ARCH'T. REF: 3/6.3 (SIM.) 1-1/2" = 1'-0"

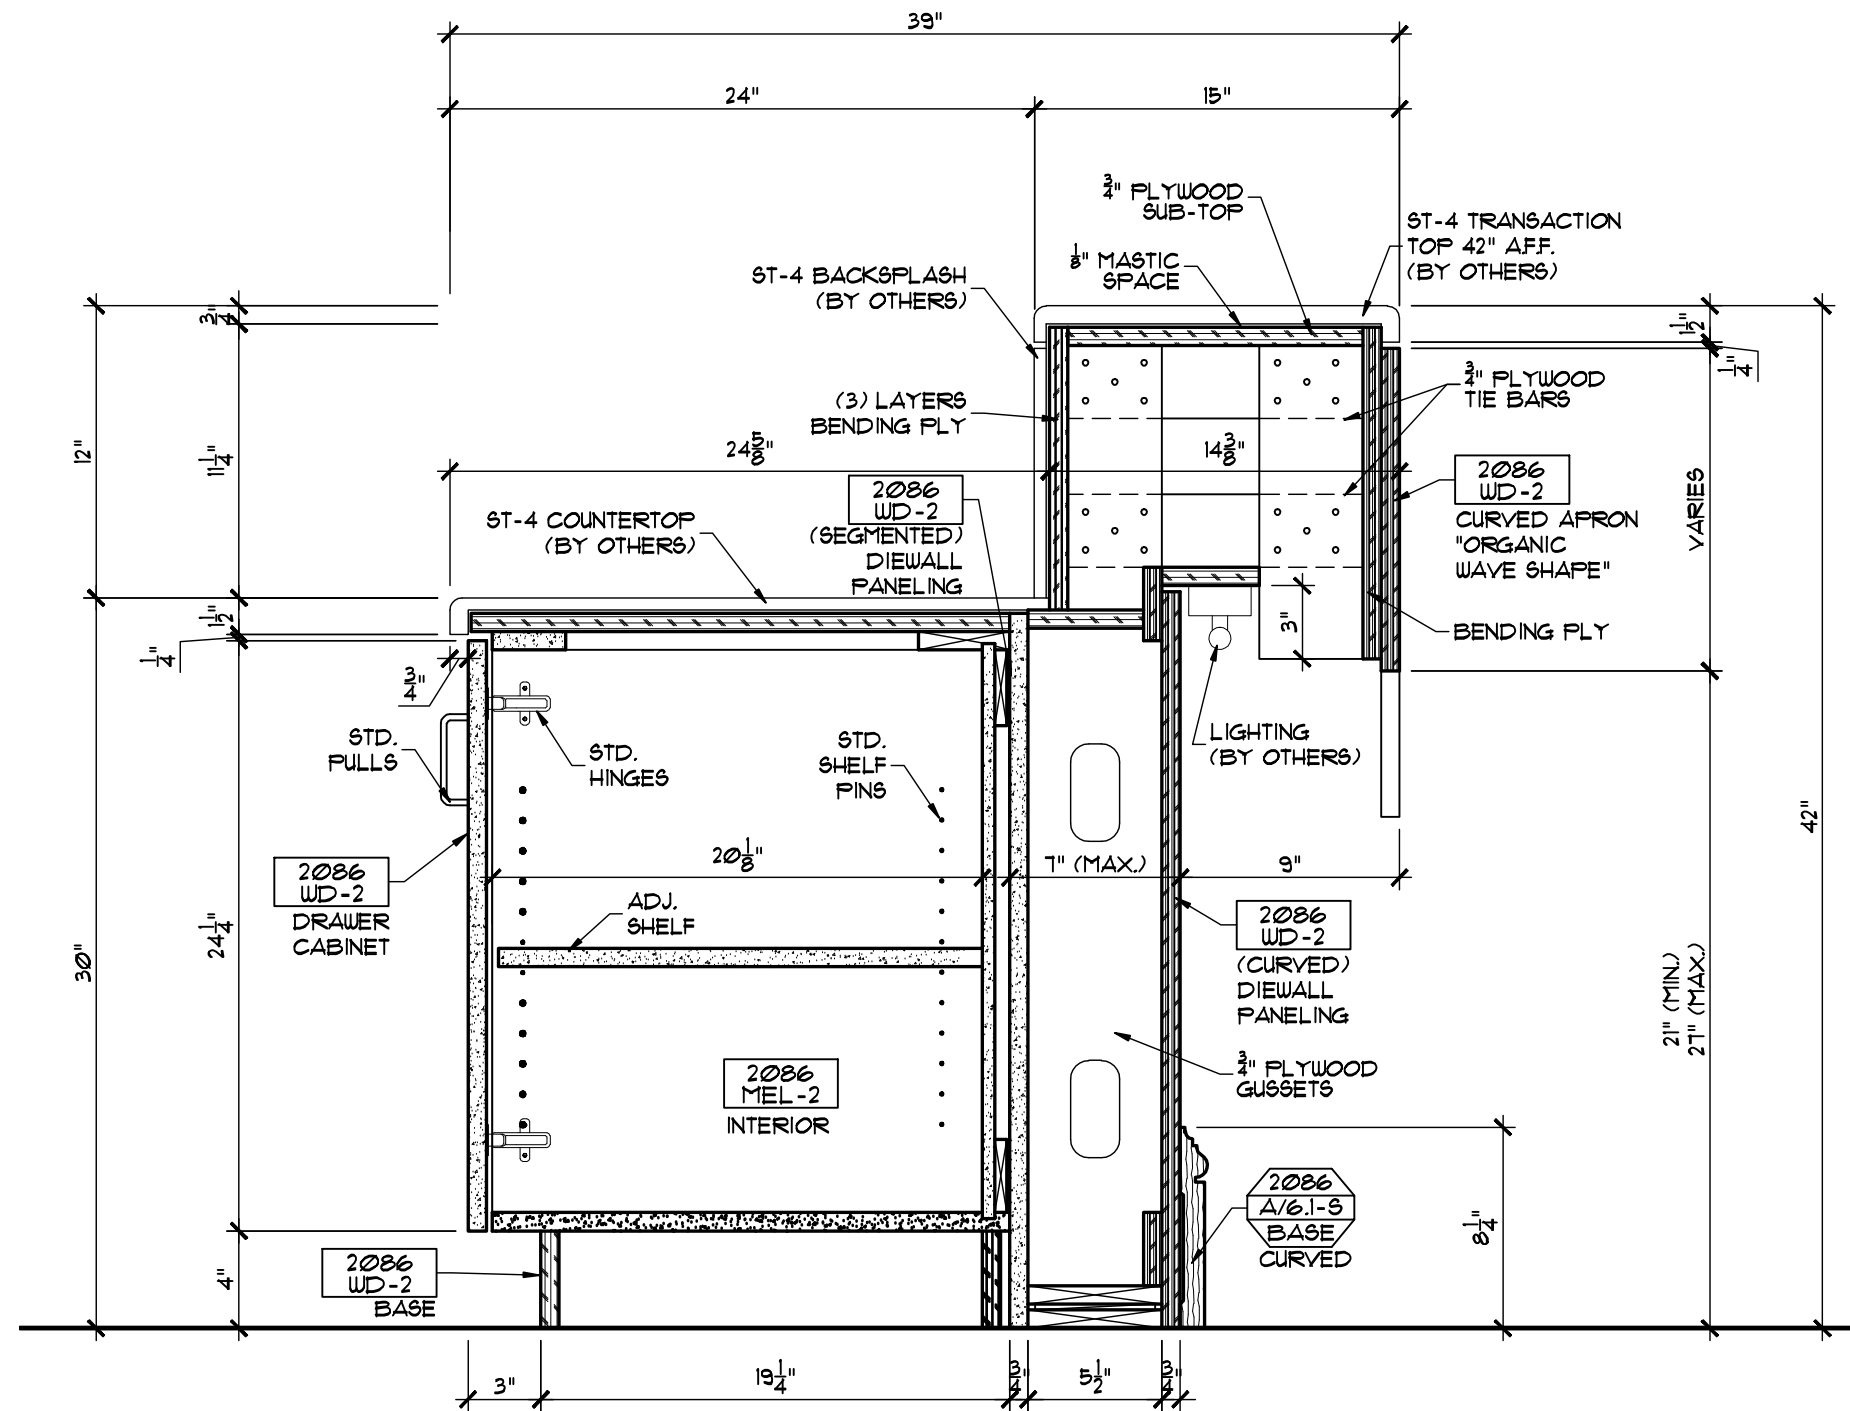

1 SECTION  
 19.16 ARCH'T. REF: 1-1/2"=1'-0"  
 3/8.3 (SIM.)